

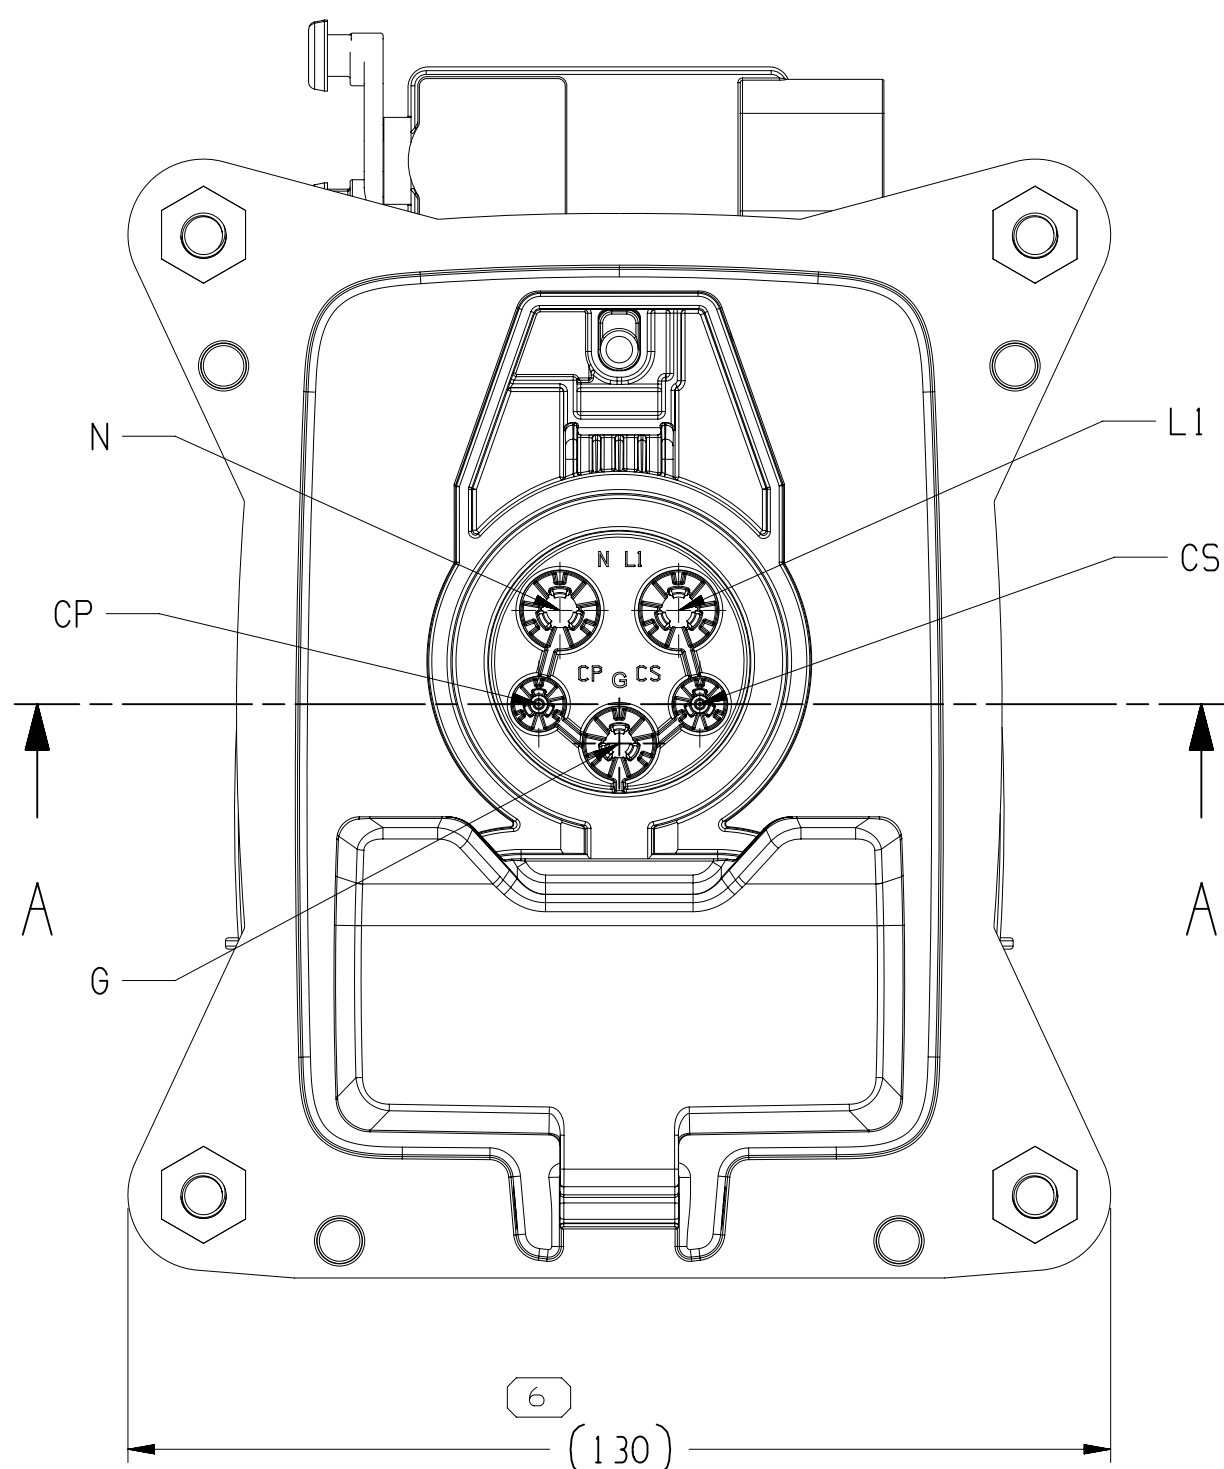
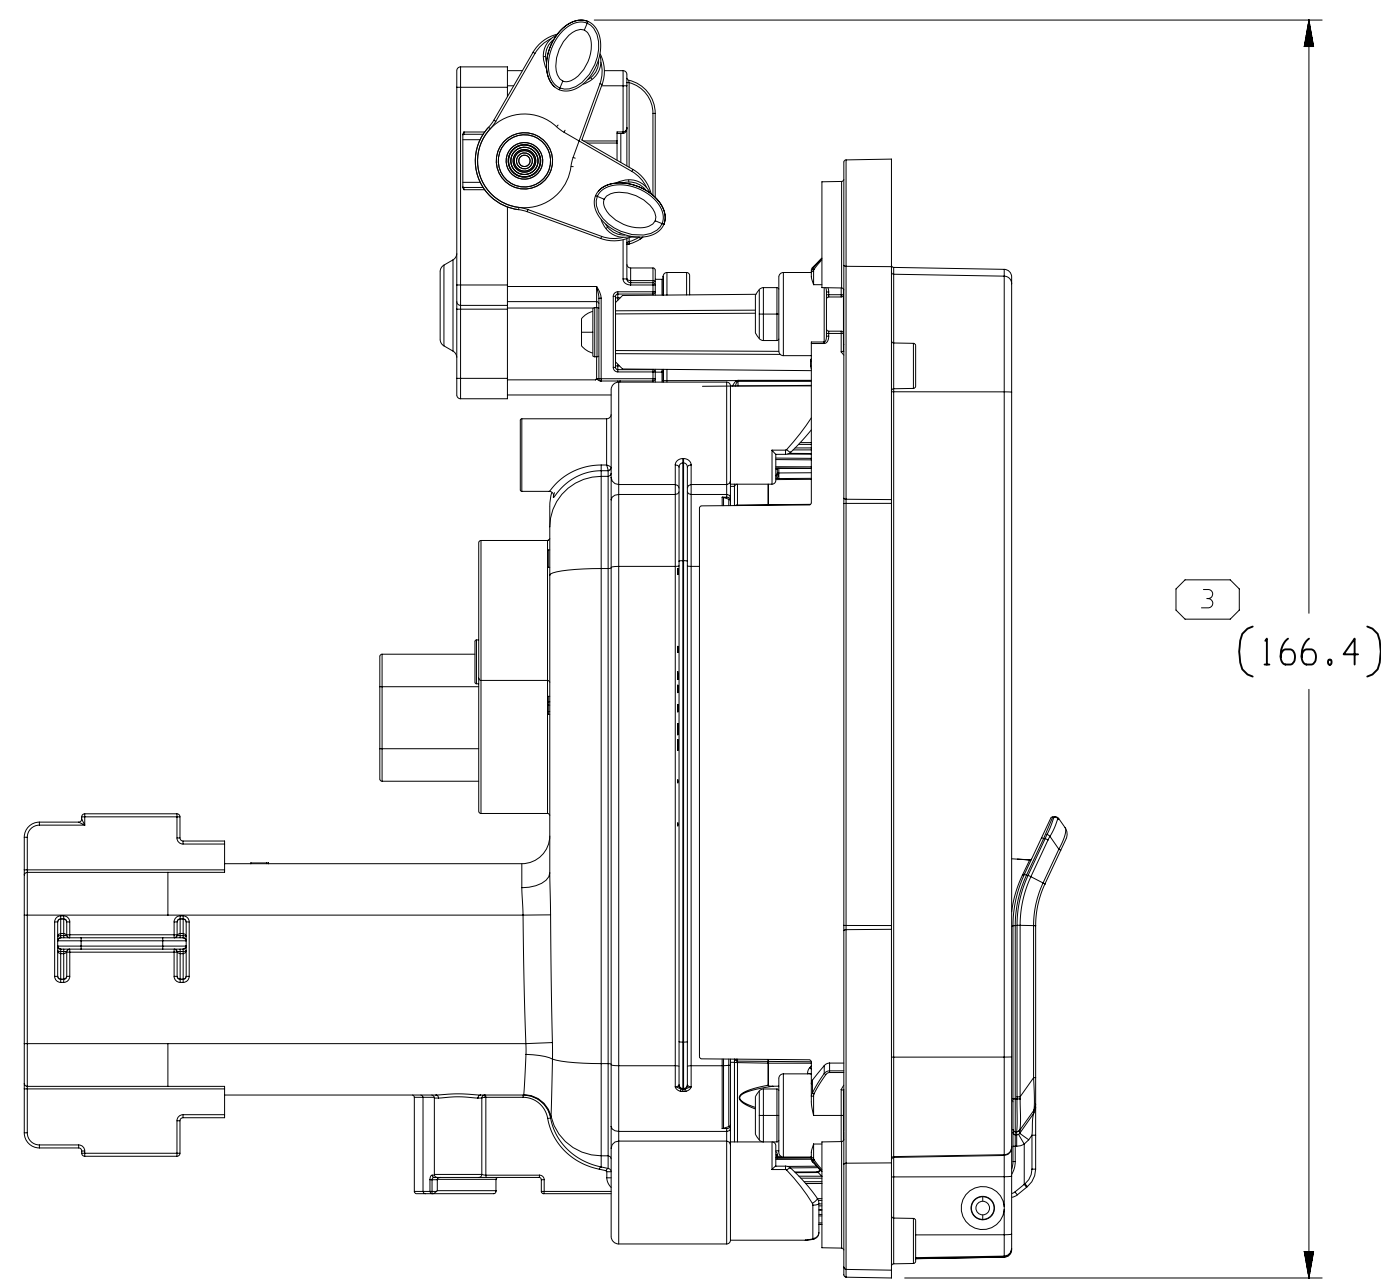
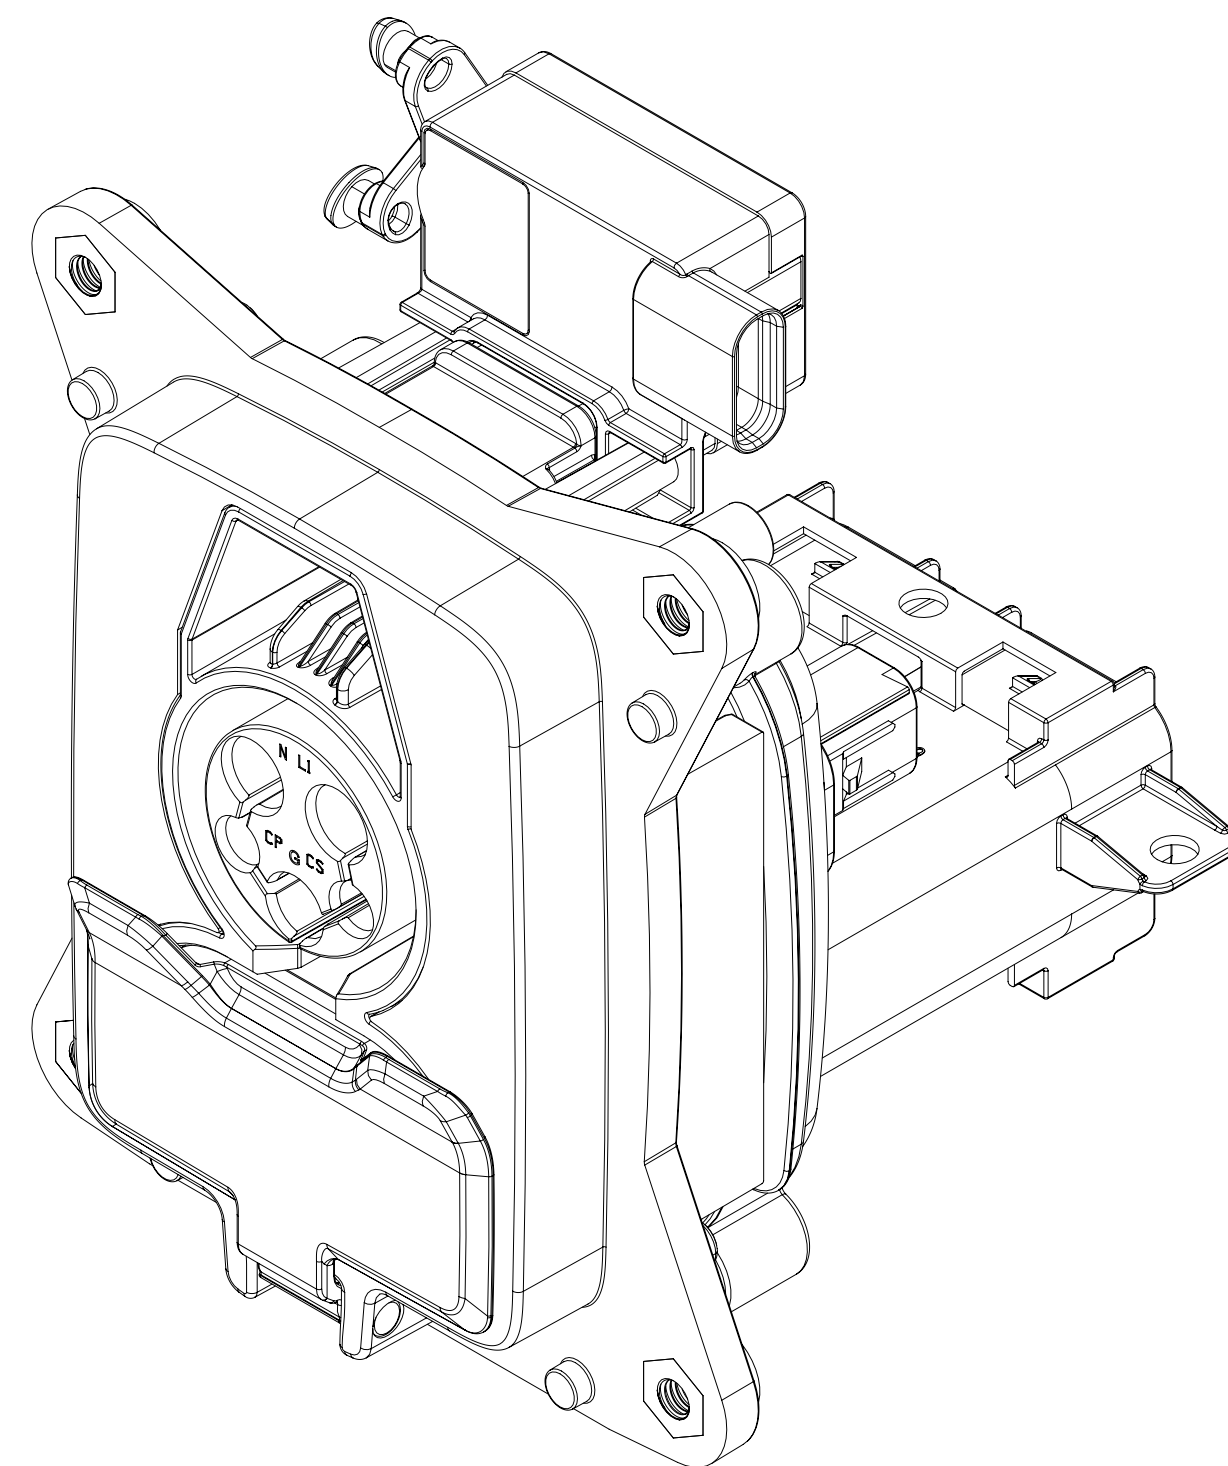
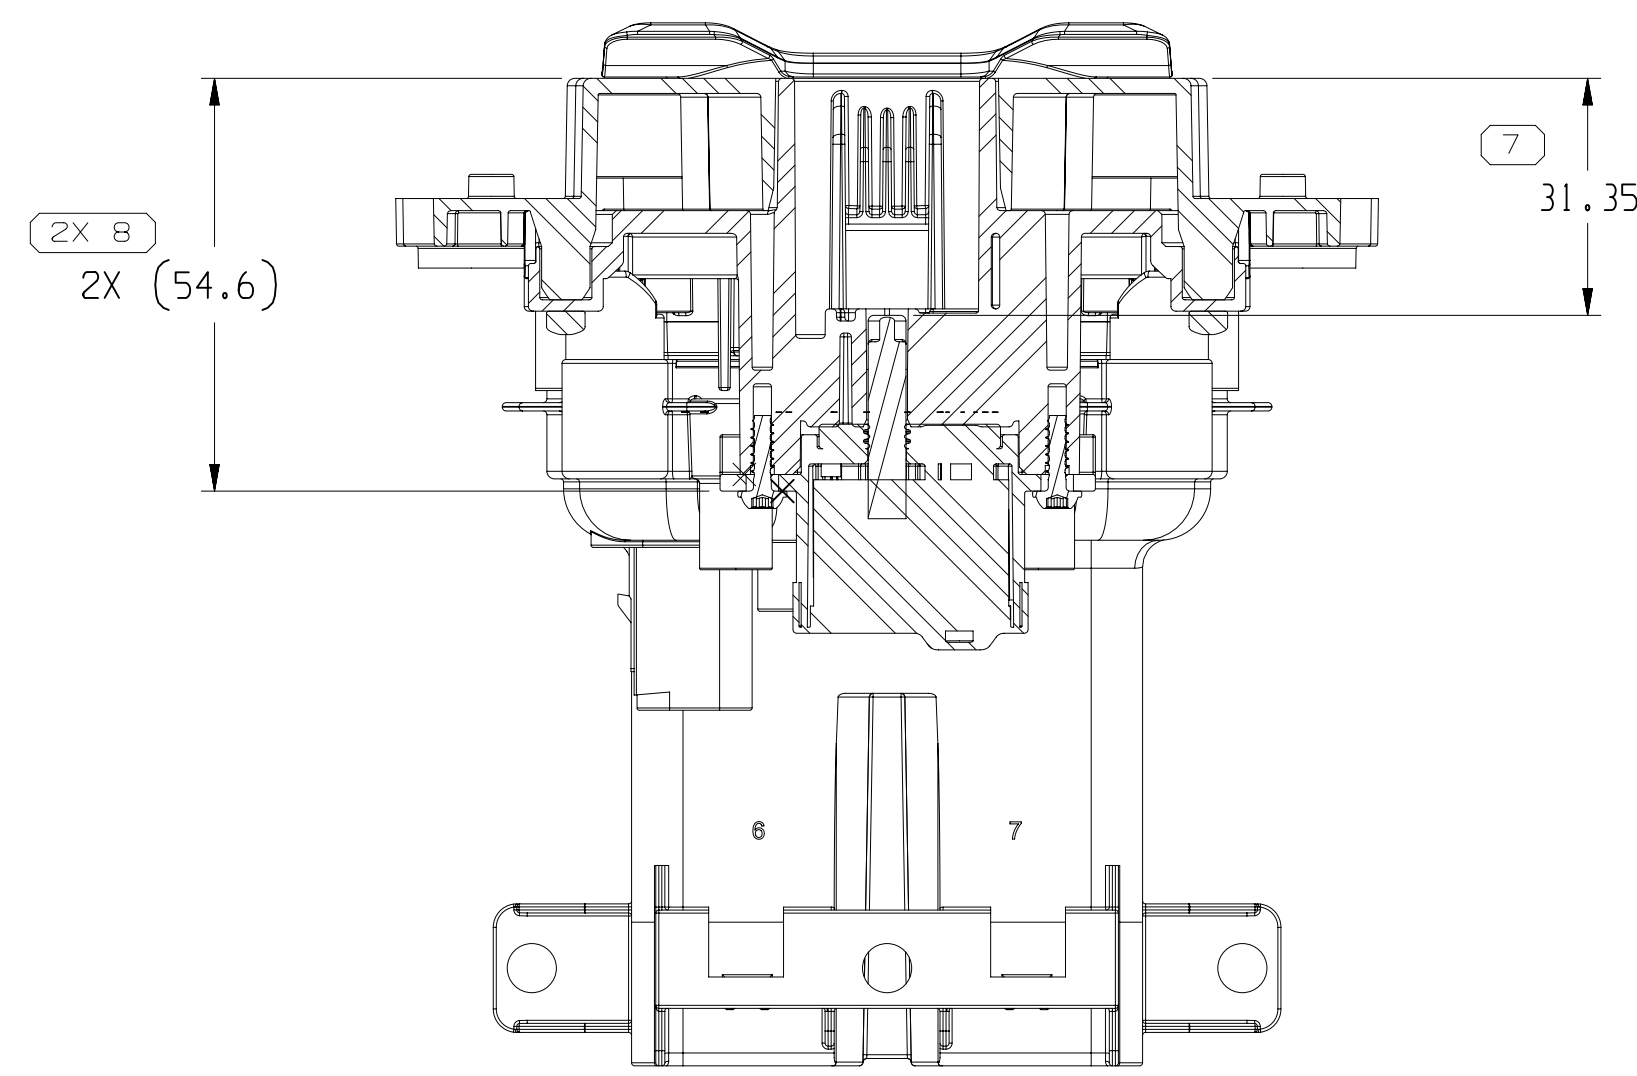
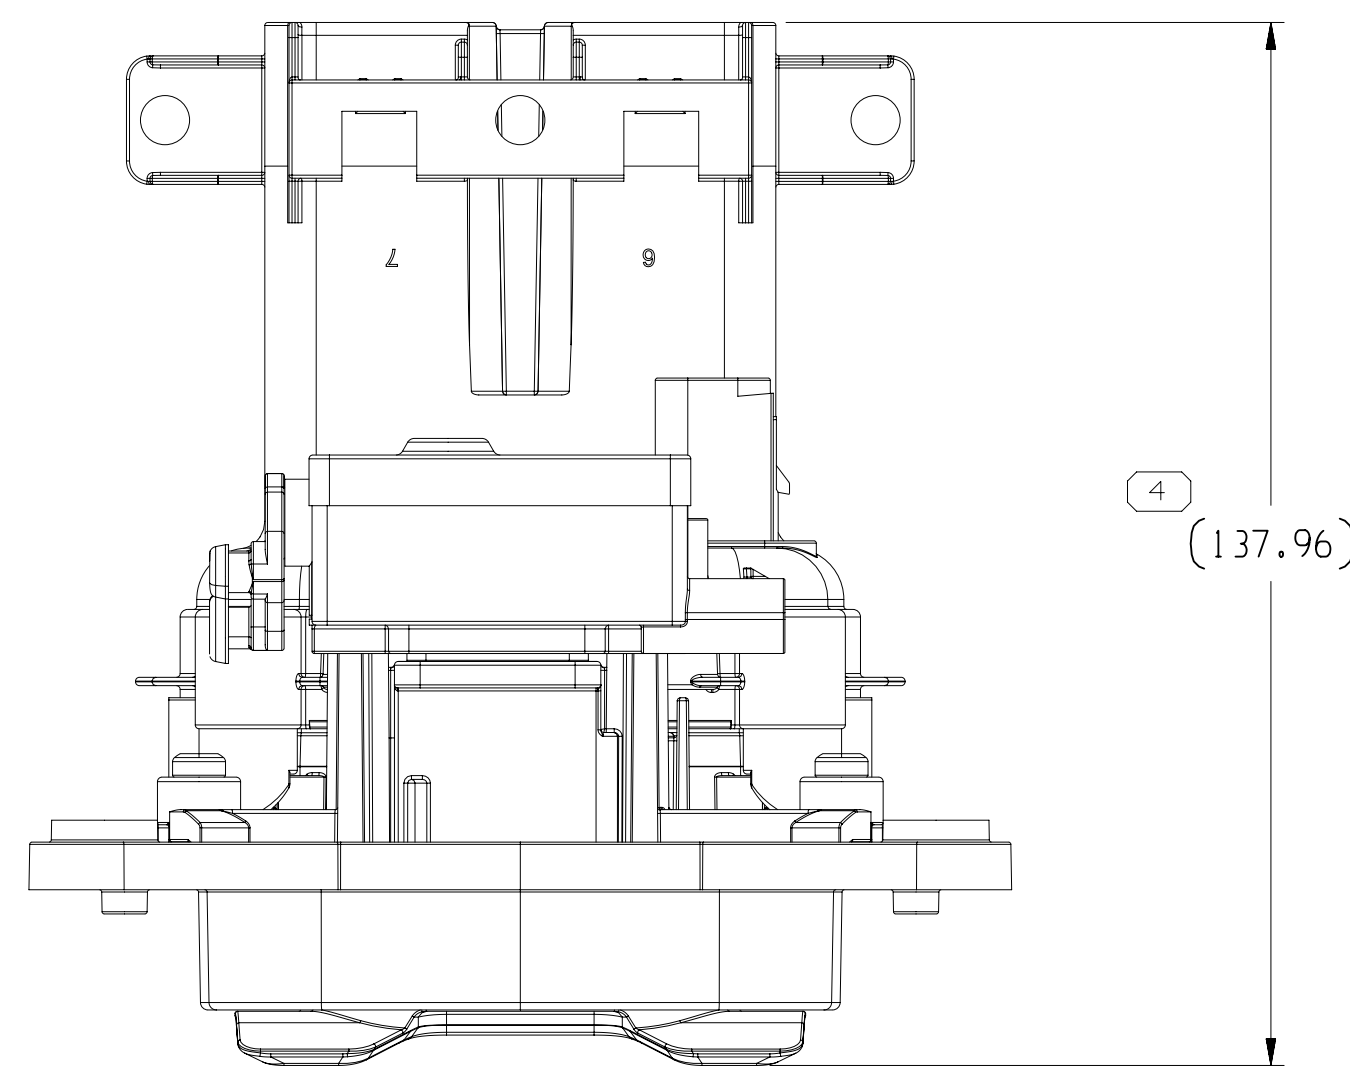
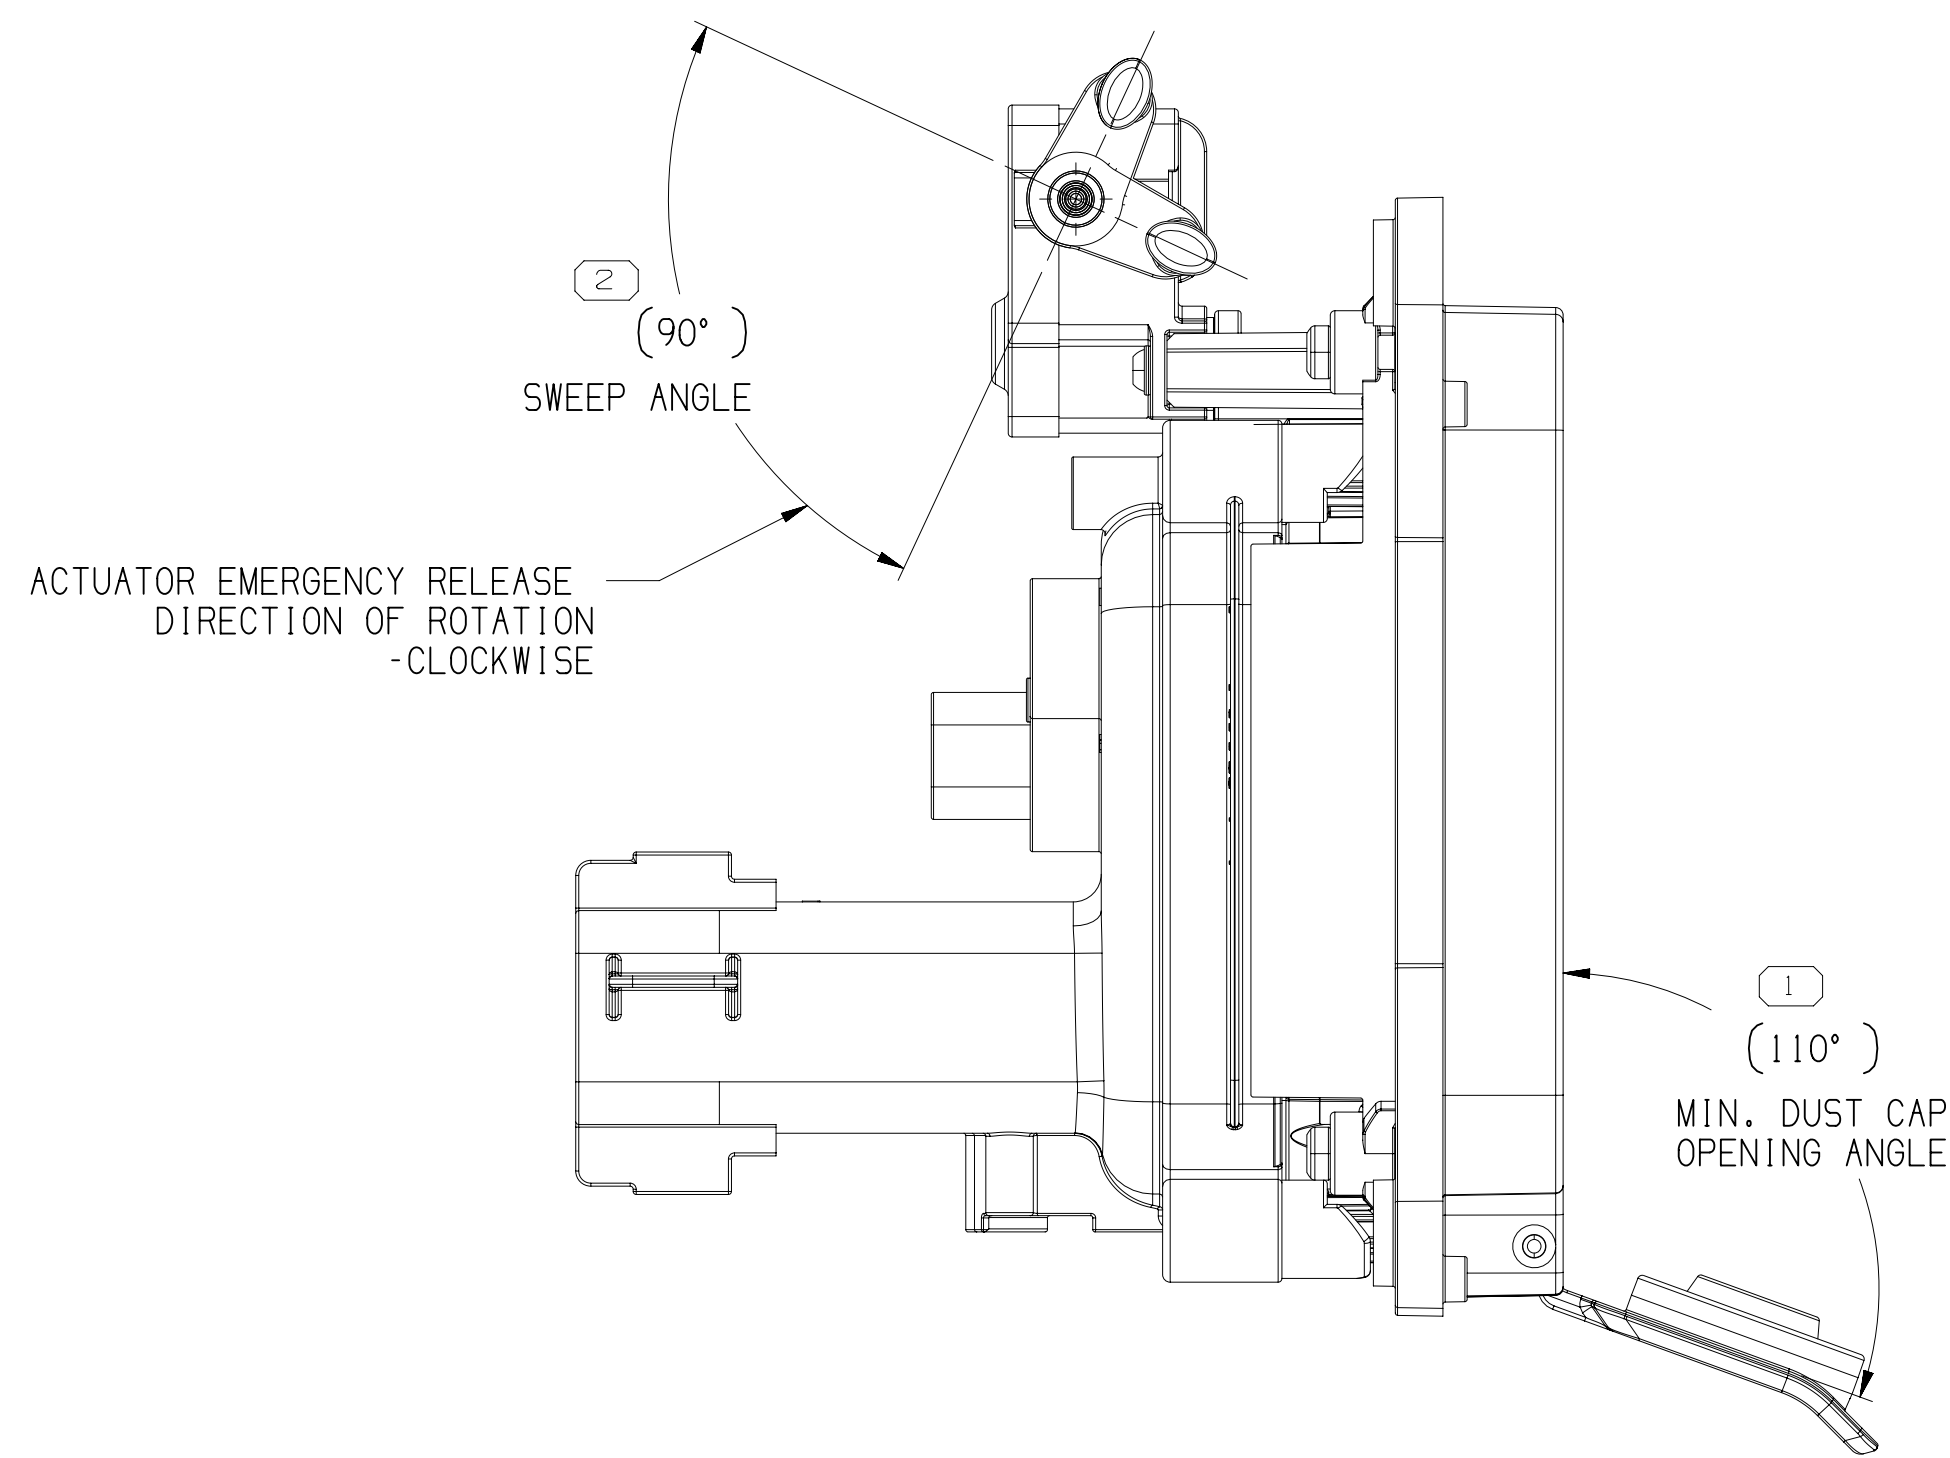
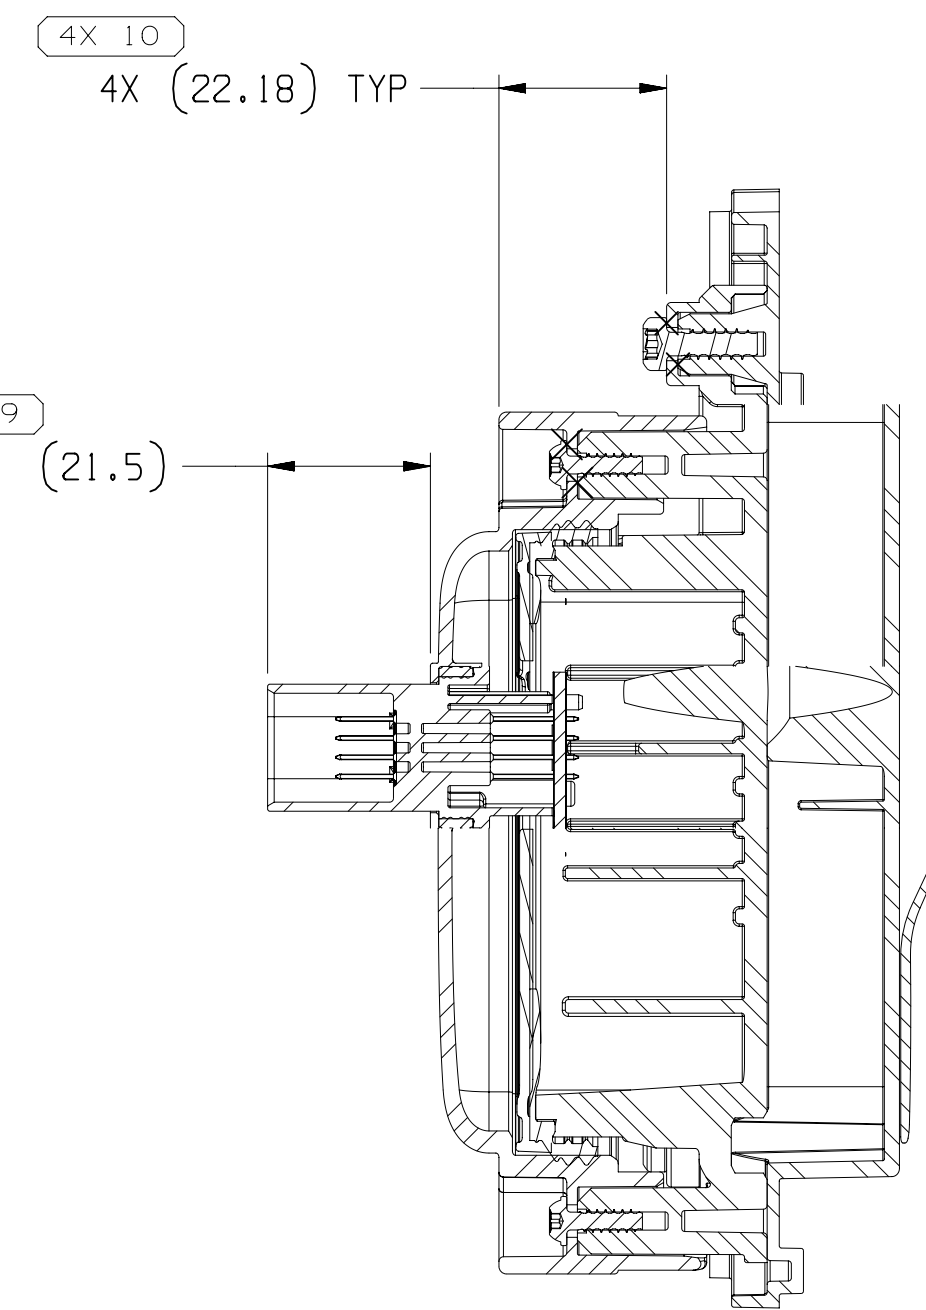


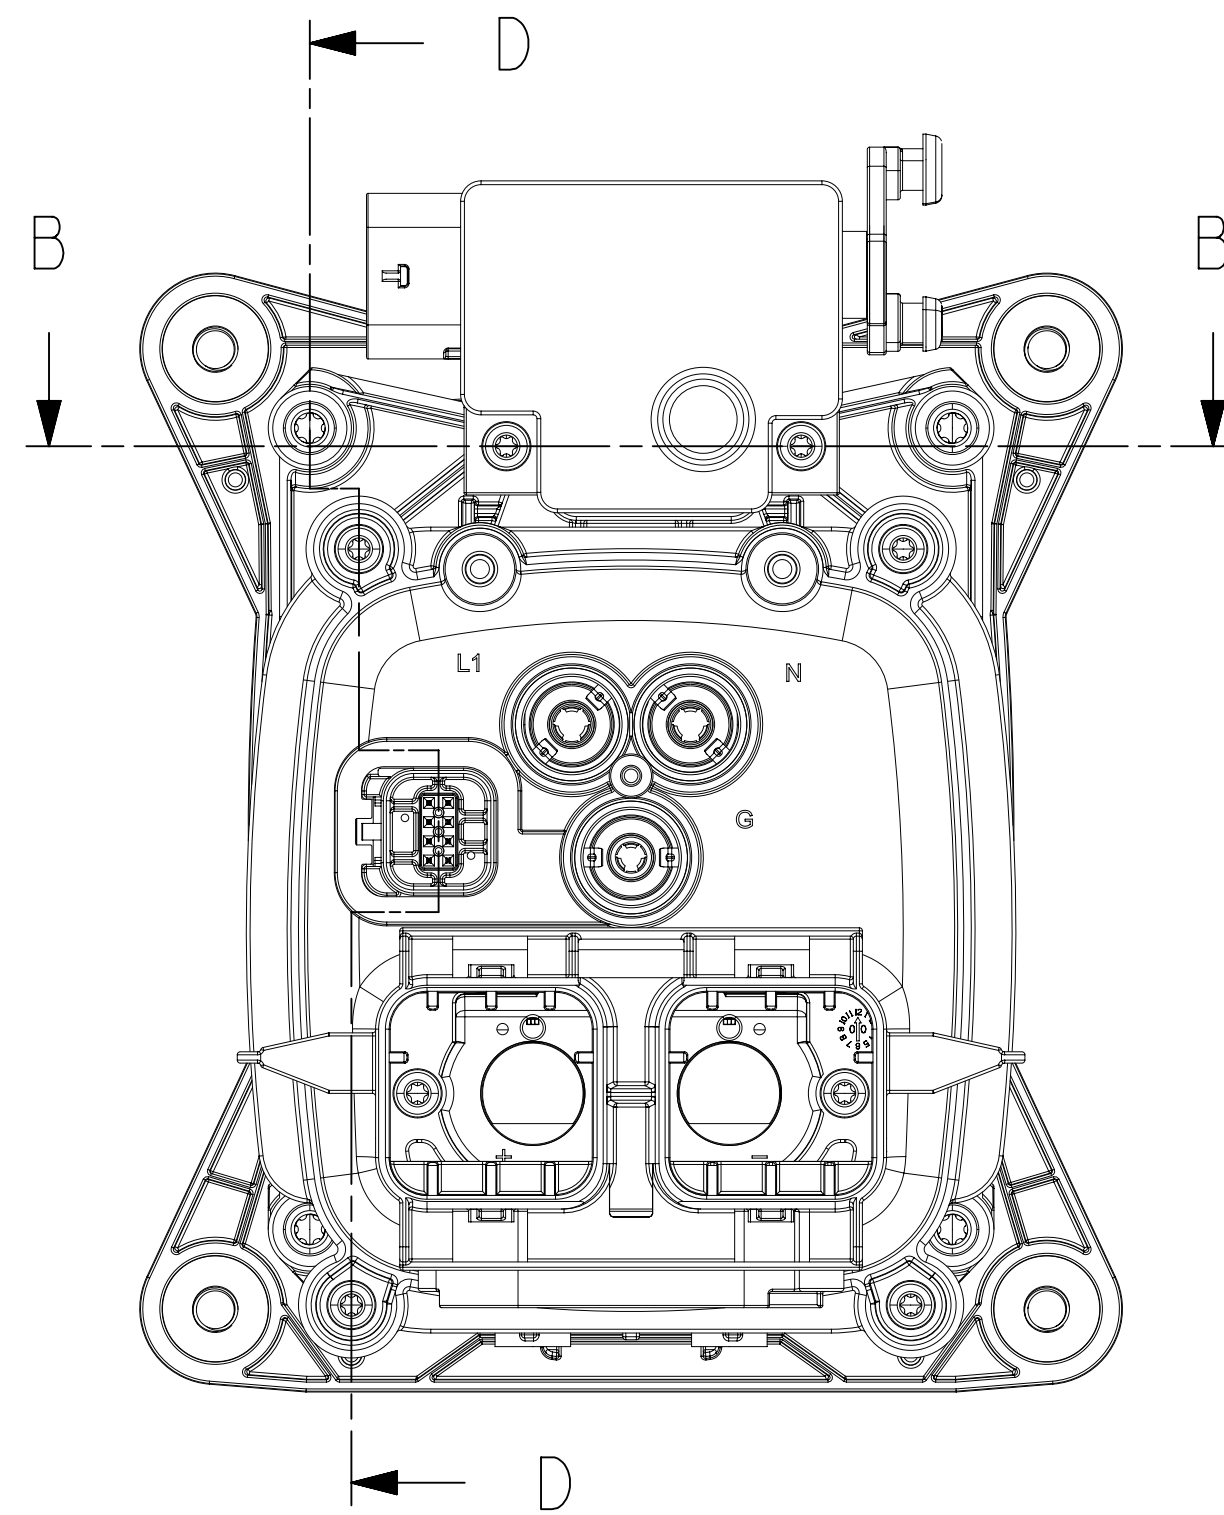

OR LASER CODE MUST BE INCLUDE
PART NUMBER, REV LEVEL ALONG
WITH THE HOUR OF PRODUCTION

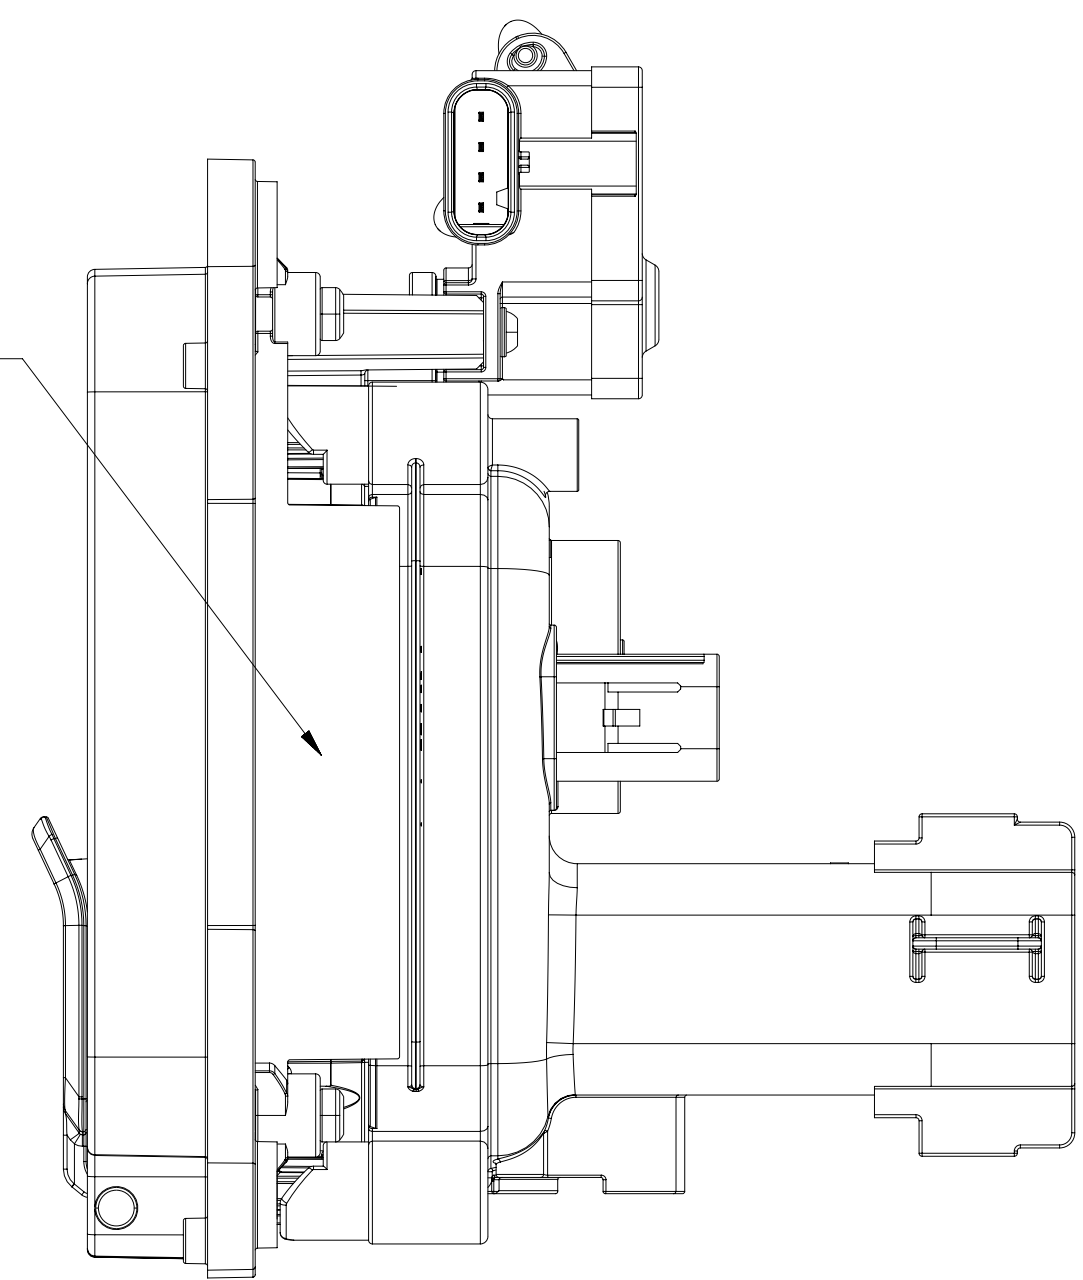

NOTES

- UNLESS OTHERWISE SPECIFIED AND/OR INDICATED:
DIMENSIONS ARE TO FACE OF VIEW SHOWN AND
AUTOMATICALLY ROUNDED BY COMPUTER FOR INSPECTION
(SEE MATH MODEL FOR PRECISE DIMENSIONS). FOR ALL
OTHER DIMENSIONS NOT SHOWN BUT REQUIRED FOR TOOL
BUILD, SEE MATH MODEL FOR PRECISE TOOL PATH DATA.
- REFER TO ASSEMBLY MANUAL 35595686-CUS71-501 FOR DETAILED
DESCRIPTION OF ALL ASSEMBLY STEPS/SEQUENCE OF OPERATIONS,
END OF LINE TESTS, CHECKS, DISPENSING DETAILS AND ADDITIONAL NOTES.
- PARTS MUST BE PACKAGED TO PREVENT ANY DAMAGE DURING
SHIPPING OR HANDLING. THE SHIPPING CONTAINER MUST BE
LINED WITH PLASTIC LINERS. LINERS MUST BE SEALED TO
AVOID FOREIGN MATTER.
- PARTS MUST BE FREE OF DUST, CARDBOARD FIBER,
LOOSE METAL SLIVERS OR ANY PARTICULATE MATTER
THAT MAY CAUSE FIT OR FUNCTION CONCERNS.
- FOR APPLICATION DATA SEE THE APPLICATION DRAWING.
- REFER TO ASSEMBLY MANUAL FOR DETAILED SPECIFICATIONS
OF ALL TORQUE SPECS.

PART NO	DESCRIPTION	MATERIAL SPECIFICATION AND COLOR	QTY	UOM
35446076	ACTUATOR	-	1	PCS
M8635103	PARKER CHOMERICS GAP FILLER MATERIAL	-	1.5	GRAMS
35758168	REAR COVER	POLY CARBONATE COMPOUND BLACK	1	PCS
35259591	M3 SCREW	STEEL	12	PCS
35446078	COMBINED AC & DC TPA	POLYESTER COMPOUND ORANGE	1	PCS
35548258	PERIPHERAL SEAL	SILICONE COMPOUND ORANGE	1	PCS
35615719	DC POWER ASM	COPPER ALLOY	2	PCS
35446047	AC SIGNAL PIN	COPPER ALLOY	2	PCS
35127931	PIN BLOCK SEAL	SILICONE COMPOUND BLUE	1	PCS
33103899	DC-O RING	SILICONE COMPOUND RED	2	PCS
35684816	AC-DC PCB4 ASSEMBLY	-	1	PCS
35446058	AC TERMINAL MATTE SEAL	SILICONE COMPOUND GREEN	1	PCS
35329575	M4 SCREW	STEEL	4	PCS
35446065	INLET HOUSING	POLYESTER COMPOUND BLACK	1	PCS
35477169	BEAUTY PLATE (INSERT MOLDED)	POLYESTER COMPOUND BLACK	1	PCS
35477170	FRONT DC DUST COVER	TPV + POLYPROPYLENE COMPOUND	1	PCS
PART NO	DESCRIPTION	MATERIAL SPECIFICATION AND COLOR	QTY	UOM

UNIDIRECTIONAL DIMENSIONS	SCALE	FRAME NO	SHEET NO	REV	INCP
1:1	1:1	2	OF 1	1	R 03

UNIDIRECTIONAL DIMENSIONS	SCALE	FRAME NO	SHEET NO	REV	INCP
1:1	1:1	2	OF 1	1	R 03

DRAWING NUMBER
35715048