


SECTION  
 RELIANCE ELEVATED UNIDIRECTIONAL LIGHT  
 Scale 1/5

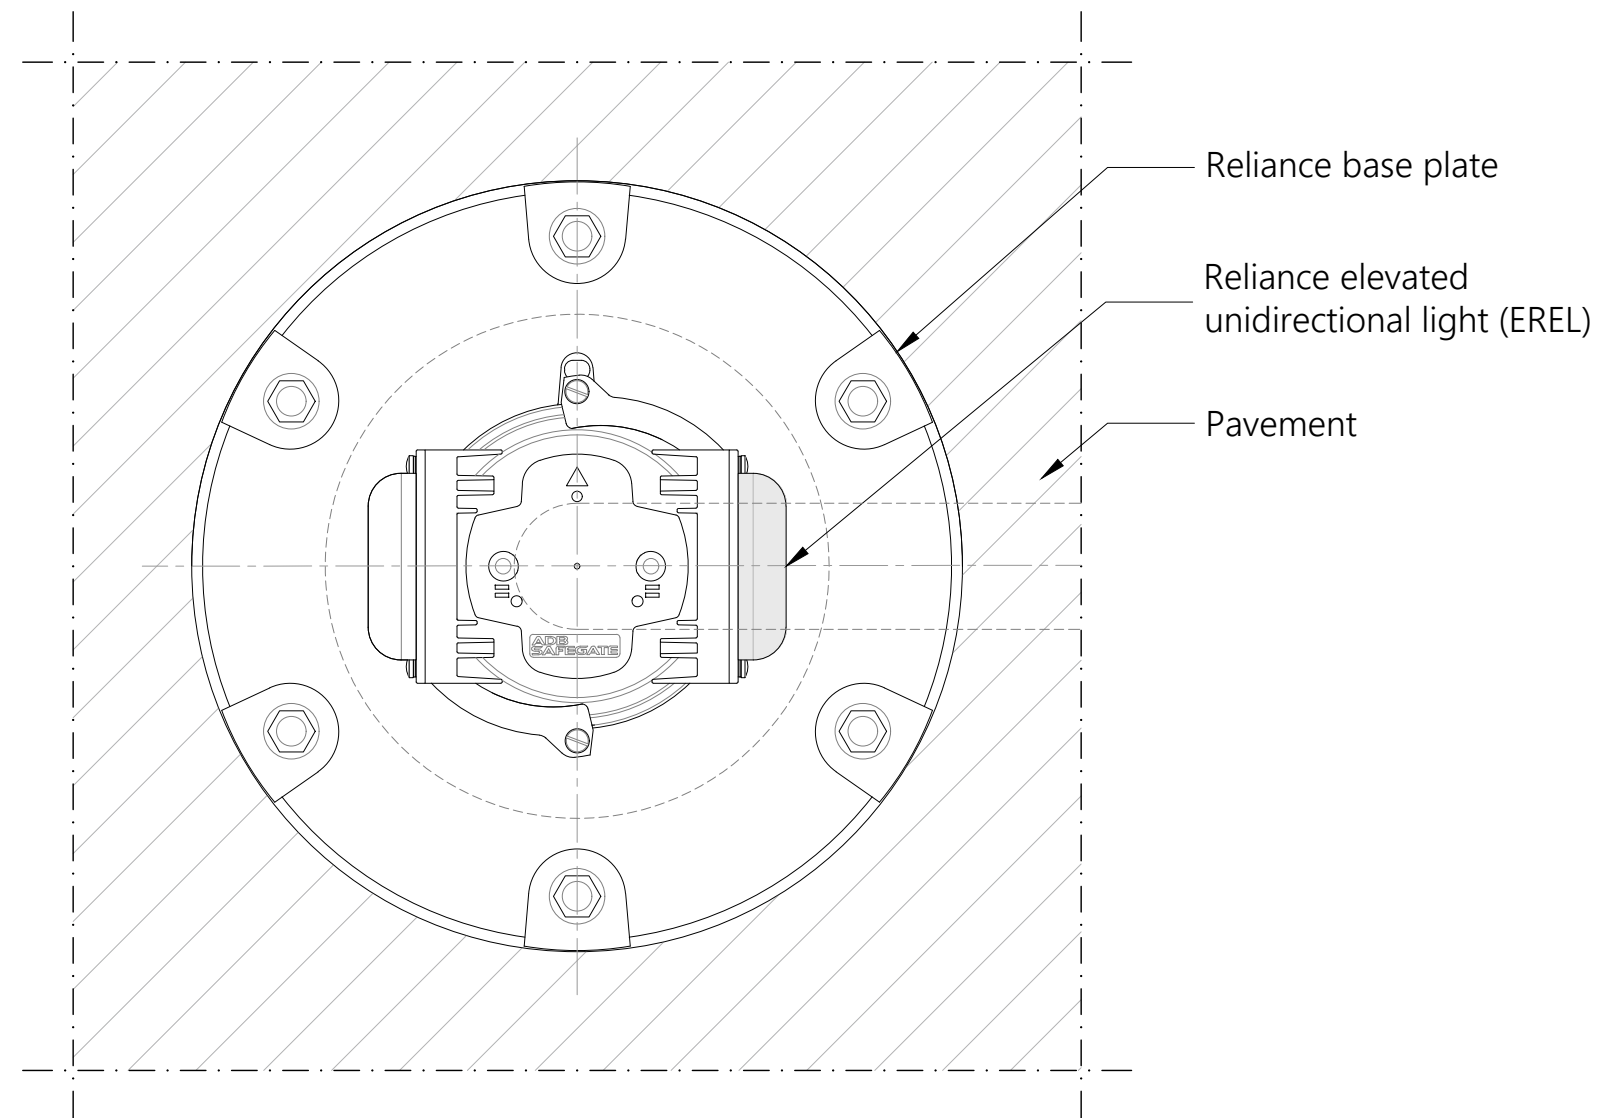

TOP VIEW  
 RELIANCE ELEVATED UNIDIRECTIONAL LIGHT  
 Scale 1/3

NOTES:

1. This drawing shows general installation details related to ADB Safegate products and is for information only, not for construction. The designer must verify compliance of design with local standards and varying characteristics for each unique airfield project.
2. Pavement types and dimensions shown are only indicative. Installation details may vary depending on project specific pavement types and dimensions.
3. Please refer to product installation manual for installation process details.
4. ADB Safegate waives its liability for wrongful use of the information.

	RELIANCE LIGHT (EREL)	SCALE: AS SHOWN DRAWN BY: SA	UNIT: mm CHECKED BY: TH
	ELEVATED UNIDIRECTIONAL TYPICAL INSTALLATION DETAILS	DATE: 04/10/2022	SHEET: 1-1
ADBSG_A_AGL_RELIANCE-E_EREL_Uni_00			