


# HD54C Concrete Fixed Grate Inlet


## Installation Instructions

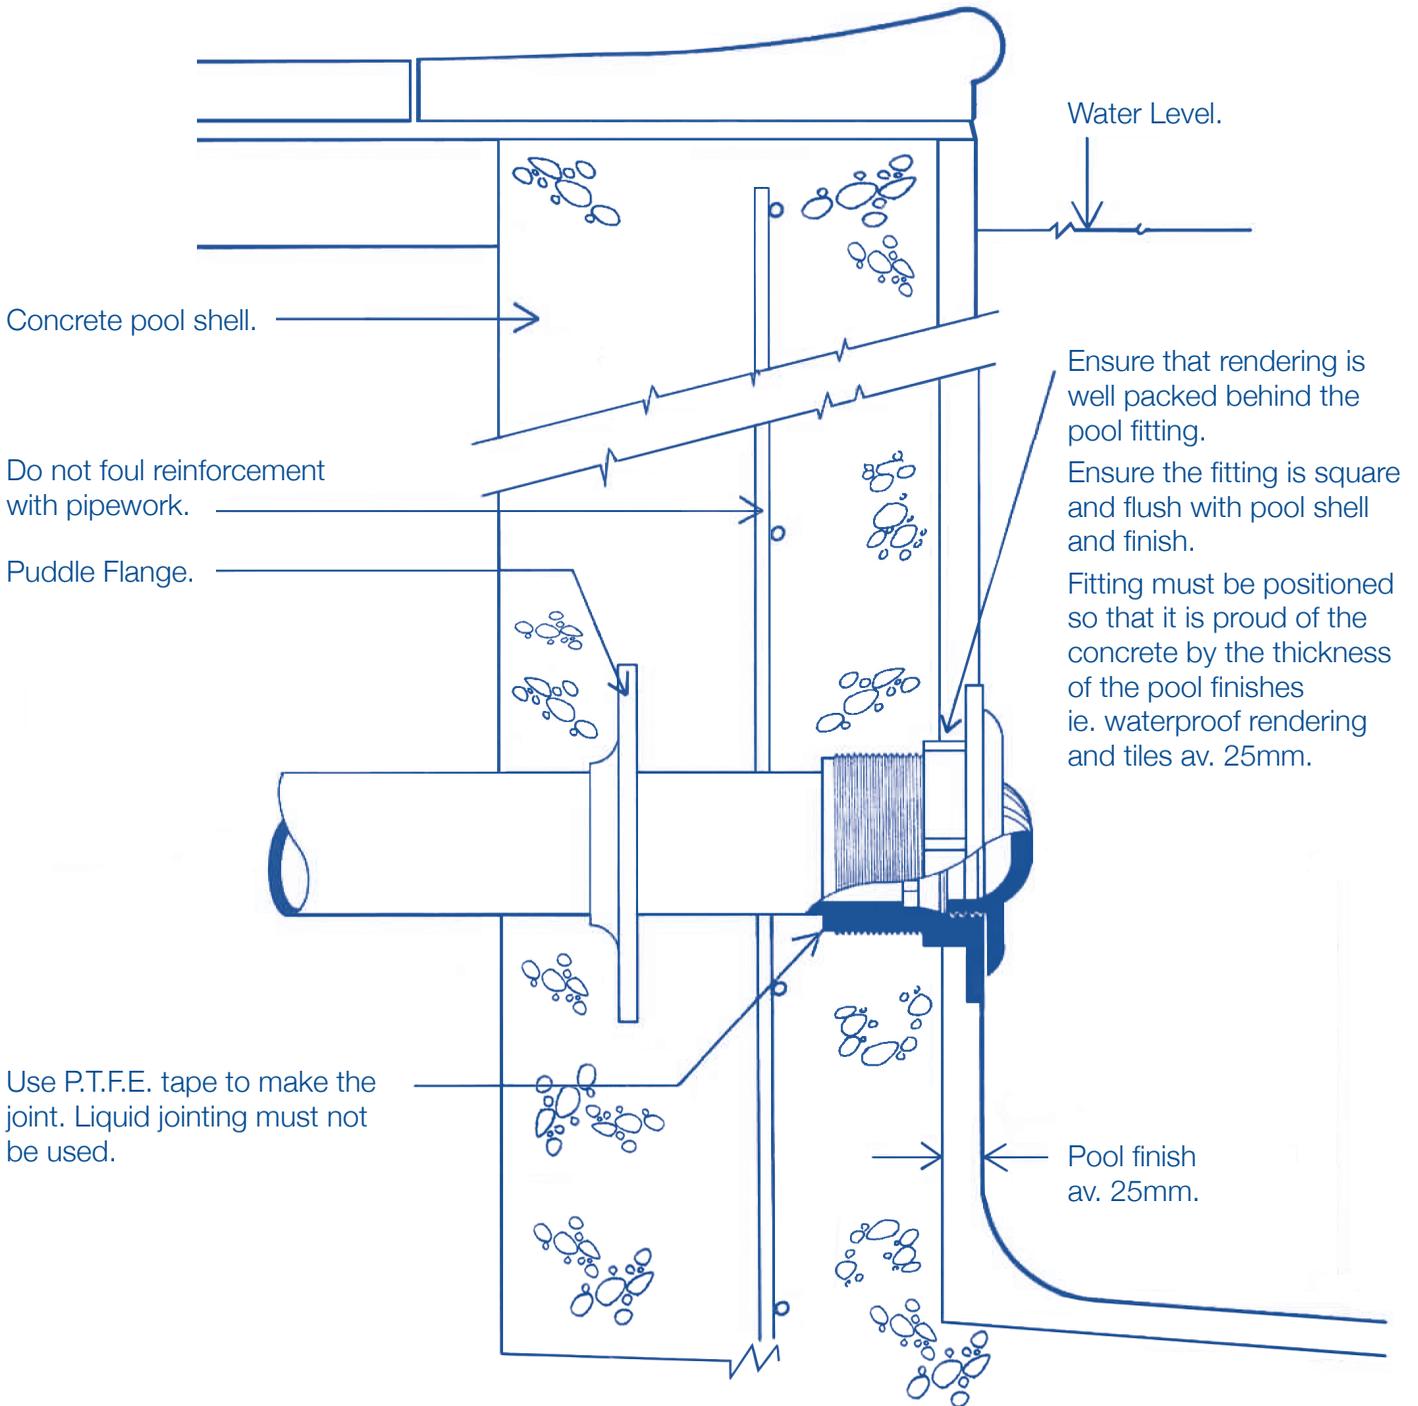

**Important:** All pipework and pool fittings must be pressure tested before backfilling and commissioning.  
Drawing is not to scale.

# HD54L Liner Fixed Grate Inlet

## Installation Instructions

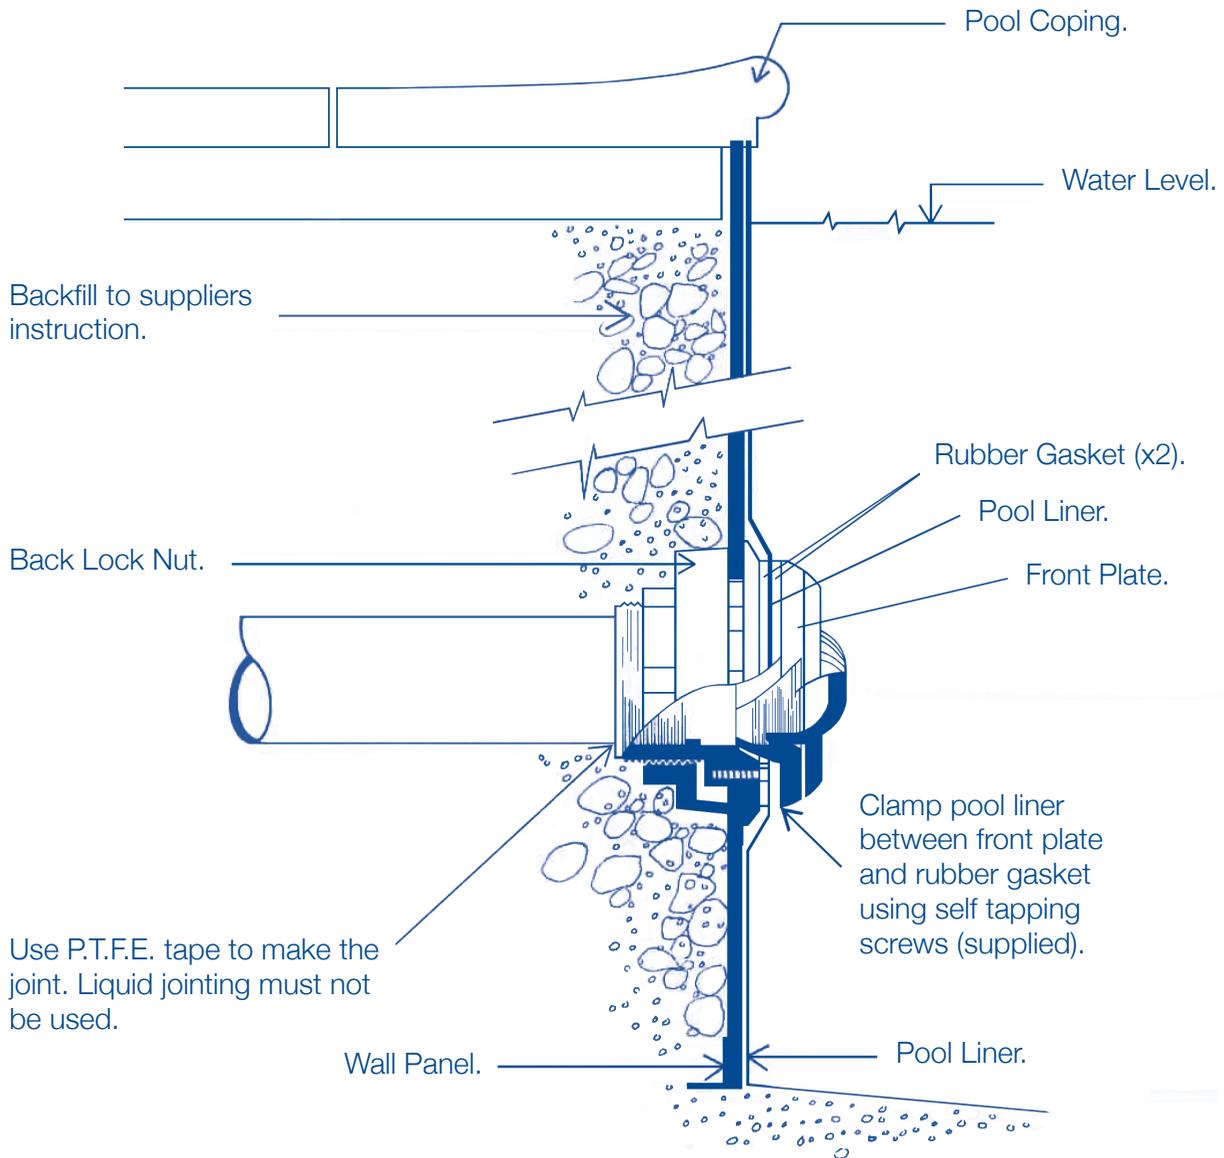

**Important:** All pipework and pool fittings must be pressure tested before backfilling and commissioning. Drawing is not to scale.