


SECTION

RELIANCE ELEVATED UNIDIRECTIONAL LIGHT
Scale 1/5

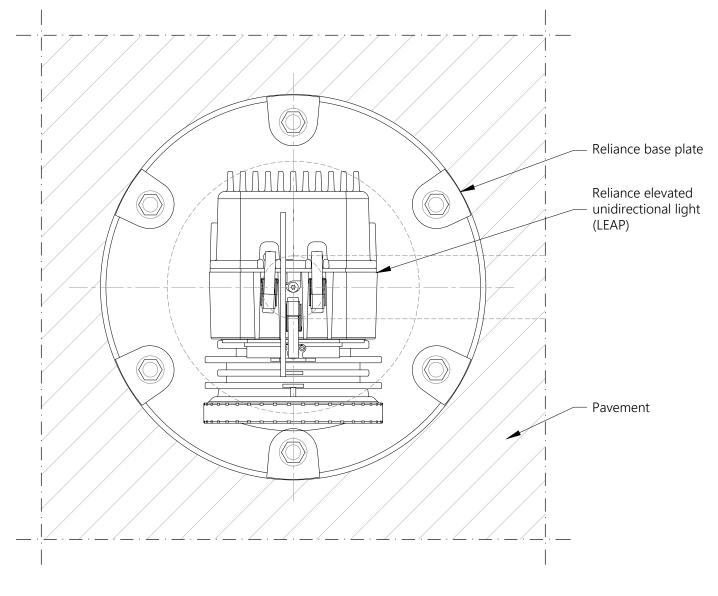

## **SECTION**

## RELIANCE ELEVATED UNIDIRECTIONAL LIGHT Scale 1/3

## NOTES:

- 1. This drawing shows general installation details related to ADB Safegate products and is for information only, not for construction. The designer must verify compliance of design with local standards and varying characteristics for each unique airfield project.
- 2. Pavement types and dimensions shown are only indicative. Installation details may vary depending on project specific pavement types and dimensions.
- 3. Please refer to product installation manual for installation process details.
- 4. ADB Safegate waives its liability for wrongful use of the information.



RELIANCE LIGHT LEAP

ELEVATED UNIDRECTIONAL
TYPICAL INSTALLATION DETAILS

SCALE: AS SHOWN
DRAWN BY: JA

DRAWN BY: JA CHECKED BY: TH

DATE: 16/09/2022 SHEET: 1-1

UNIT: mm

ADBSG\_A\_AGL\_RELIANCE-E\_LEAP\_Uni\_00