


SECTION A-A'
PAPI INSTALLATION DETAIL
Scale 1/10

NOTES:

1. This drawing shows general installation details related to ADB Safegate products and is not for construction. The designer must verify compliance of design with local standards and varying characteristics for each unique airfield project.
2. Pavement types and dimensions shown are only indicative. Installation details may vary depending on project specific pavement types and dimensions.
3. Please refer to product installation manual for installation process details.
4. PAPI unit location, height and setting angle is to be determined by runway PAPI location calculations.

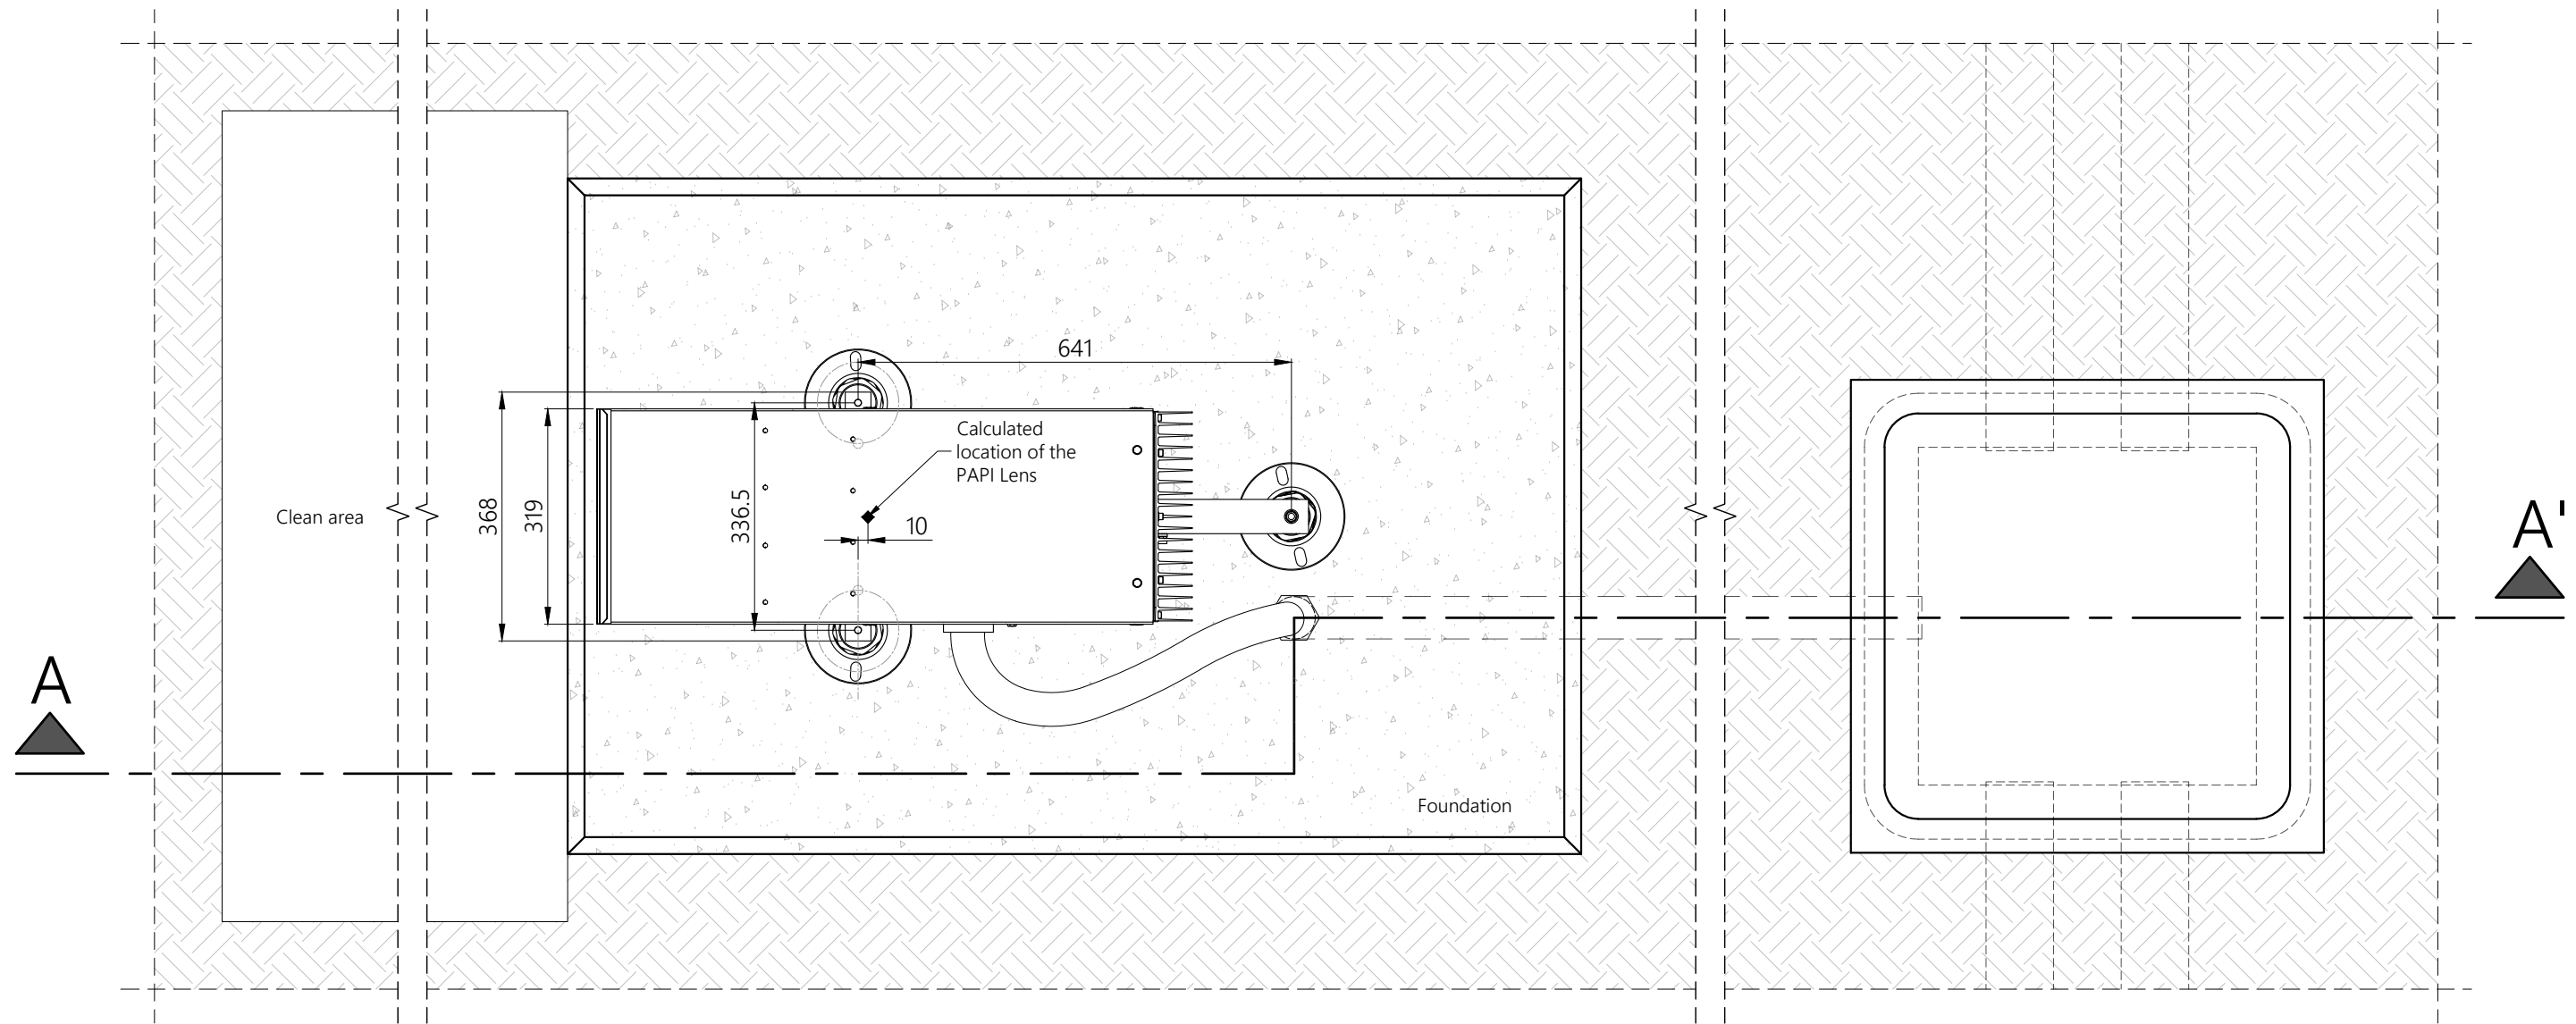


PLAN VIEW
PAPI INSTALLATION DETAIL
 Scale 1/10

NOTES:

1. This drawing shows general installation details related to ADB Safegate products and is not for construction. The designer must verify compliance of design with local standards and varying characteristics for each unique airfield project.
2. Pavement types and dimensions shown are only indicative. Installation details may vary depending on project specific pavement types and dimensions.
3. Please refer to product installation manual for installation process details.
4. PAPI unit location, height and setting angle is to be determined by runway PAPI location calculations.