


2-BOX (L-881) WIRING

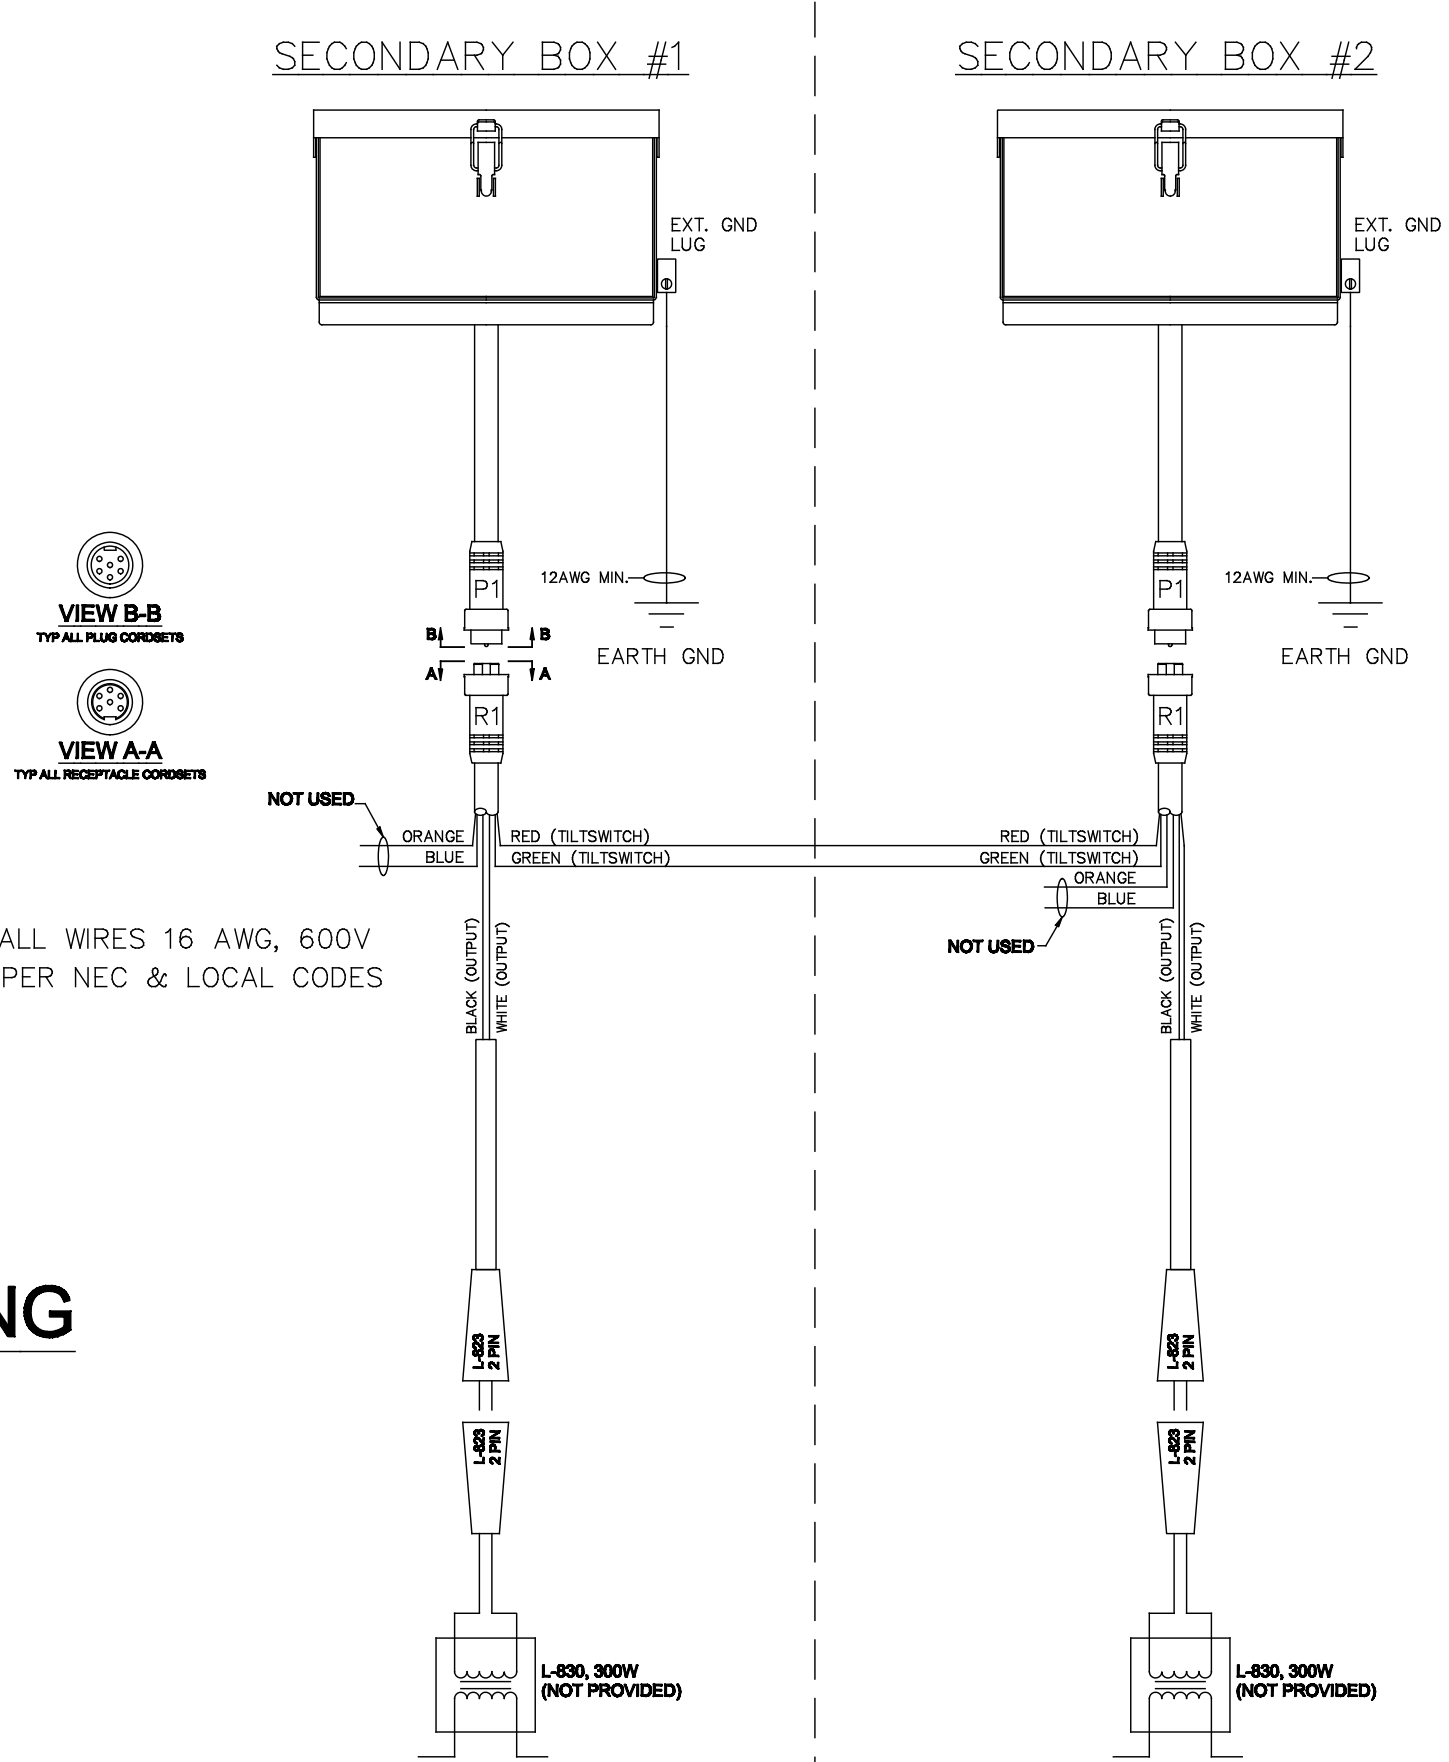

SEE PG. 2 FOR 4-BOX (L-880) WIRING


				<b>CONTROLLED COPY</b>			
				Unauthorized duplication of this document in whole or part is prohibited. Initialed in RED Ink below indicates authorized copy.			
				APPROVED BY: _____ DATE: _____			
				<b>ADB</b>			
				ADB Airfield Solutions 977 Gahanna Parkway, Columbus, Ohio 43230 Telephone: 614-861-1304, Fax: 614-864-2060			
				DRAWING TITLE: PAPI B, SINGLE CHANNEL, EXTERNAL WIRING DIAGRAM, 2-BOX (L-881) AND 4-BOX (L-880)			
				SHEET NUMBER 1 OF 2			
				REV. C			
				43A3390			
				Copyright ©2012 ADB Airfield Solutions.			

SECONDARY BOX #1


SECONDARY BOX #2

SECONDARY BOX #3


SECONDARY BOX #4

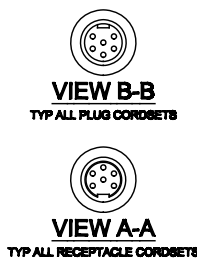


NOT USED

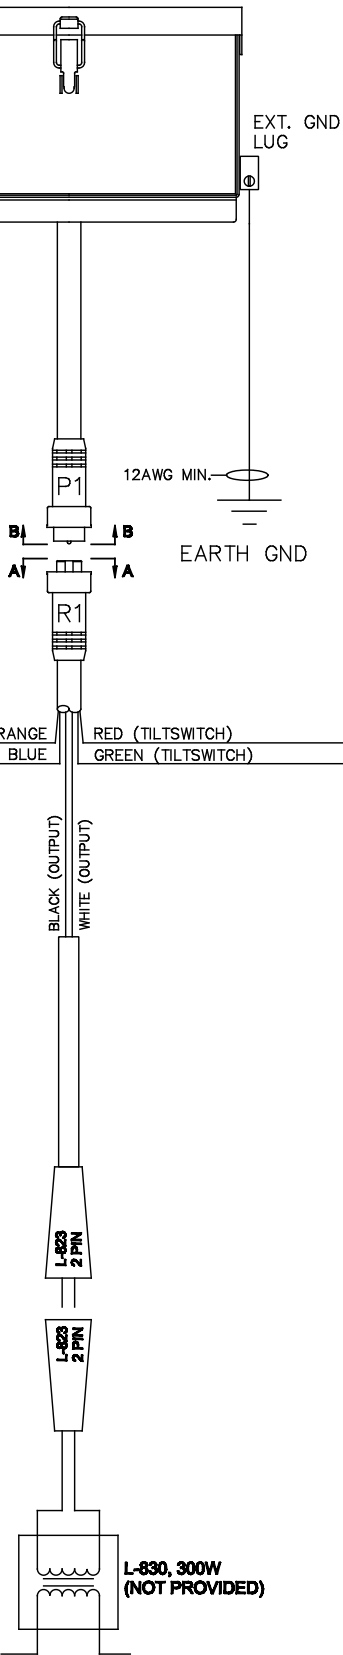


NOT USED

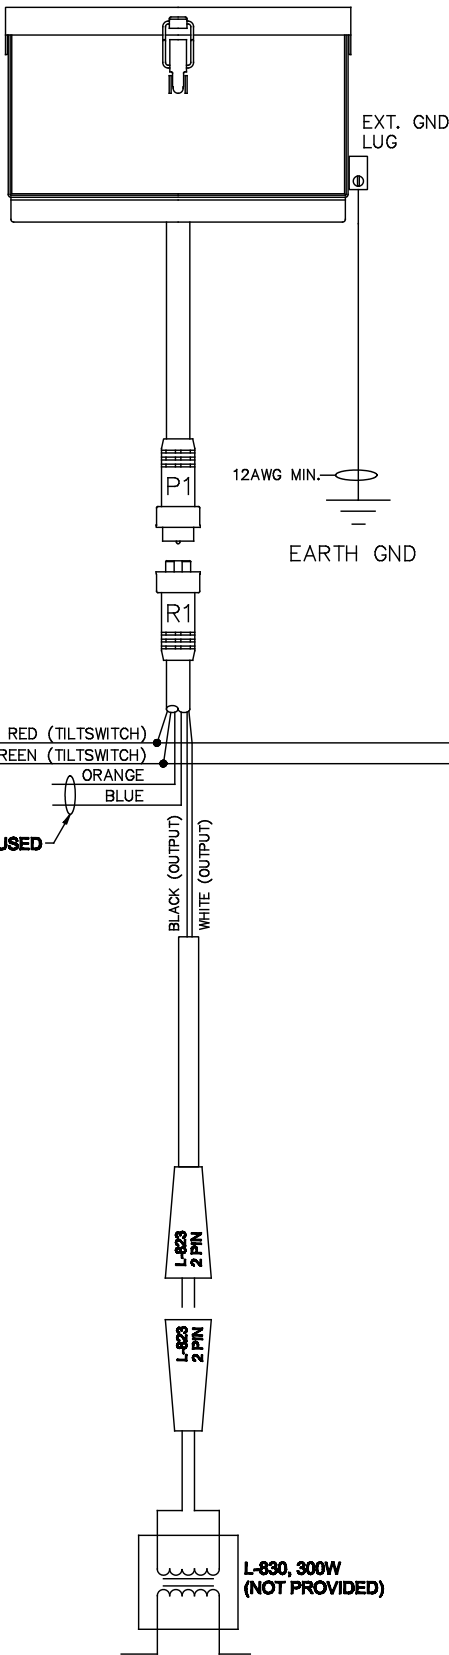

NOT USED

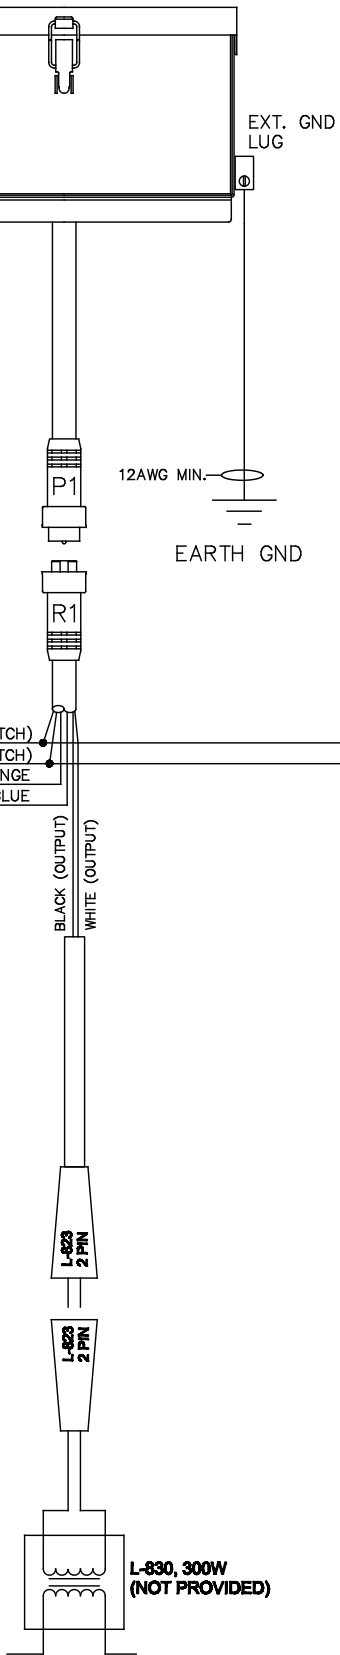

NOT USED

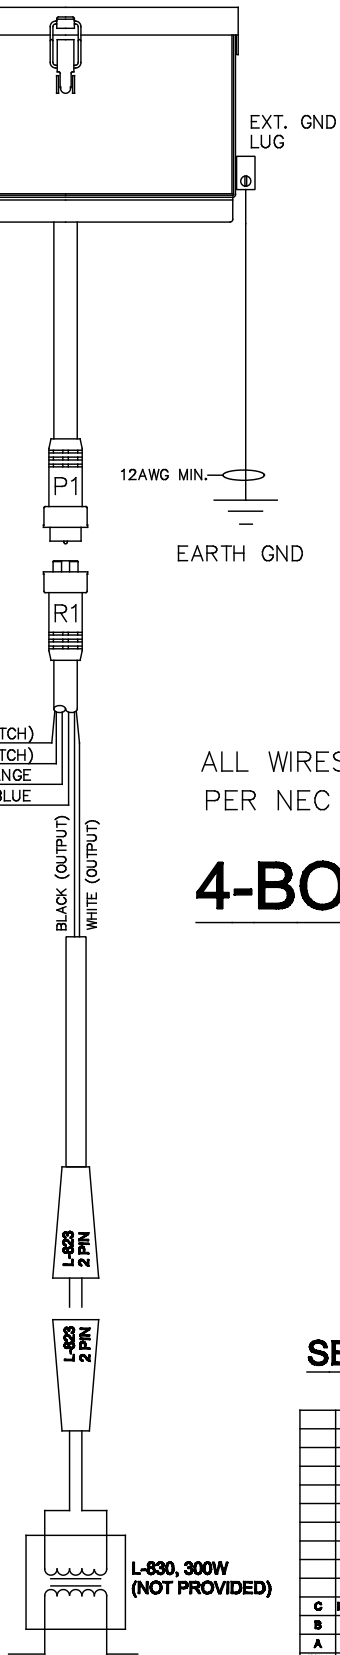

ALL WIRES 16 AWG, 600V  
PER NEC & LOCAL CODES

4-BOX (L-880) WIRING

SEE PG. 1 FOR 2-BOX (L-881) WIRING

				CONTROLLED COPY			
				Unauthorized duplication of this document in whole or part is prohibited. Initialed in RED ink below indicates unauthorized copy.			
				APPROVED BY: _____ DATE: _____			
				<b>ADB</b>			
				ADB Airfield Solutions 977 Gehenna Parkway, Columbus, Ohio 43230 Telephone: 614-881-1304, Fax: 614-884-2068			
C	ECR-21801	UPDATE TITLE BLOCK	DTR	08FEB12	DRAWING TITLE:		
B	----	ADDED GND WIRES	BE	08AUG08	PAPI B, SINGLE CHANNEL,		
A	----	PRODUCTION RELEASE	BE	24OCT07	EXTERNAL WIRING DIAGRAM,		
REV	ECO	REVISION DESCRIPTION	DRAWN BY	REV DATE	2-BOX (L-881) AND 4-BOX (L-880)		
LEVEL NUMBER	REVISION NUMBER	DATE	BY	DATE			
Information contained on this drawing is to be used exclusively in accordance with the purpose for which it was submitted. Any disclosure of this information is strictly prohibited except as ADB Airfield Solutions may otherwise agree in writing. Copyright 2007 ADB Airfield Solutions.				SCALE: N/A	SHEET NUMBER: 2 OF 2	REV: C	
				43A3390			