


DETAIL A
CLOSING OF DUCT
Scale 1/5

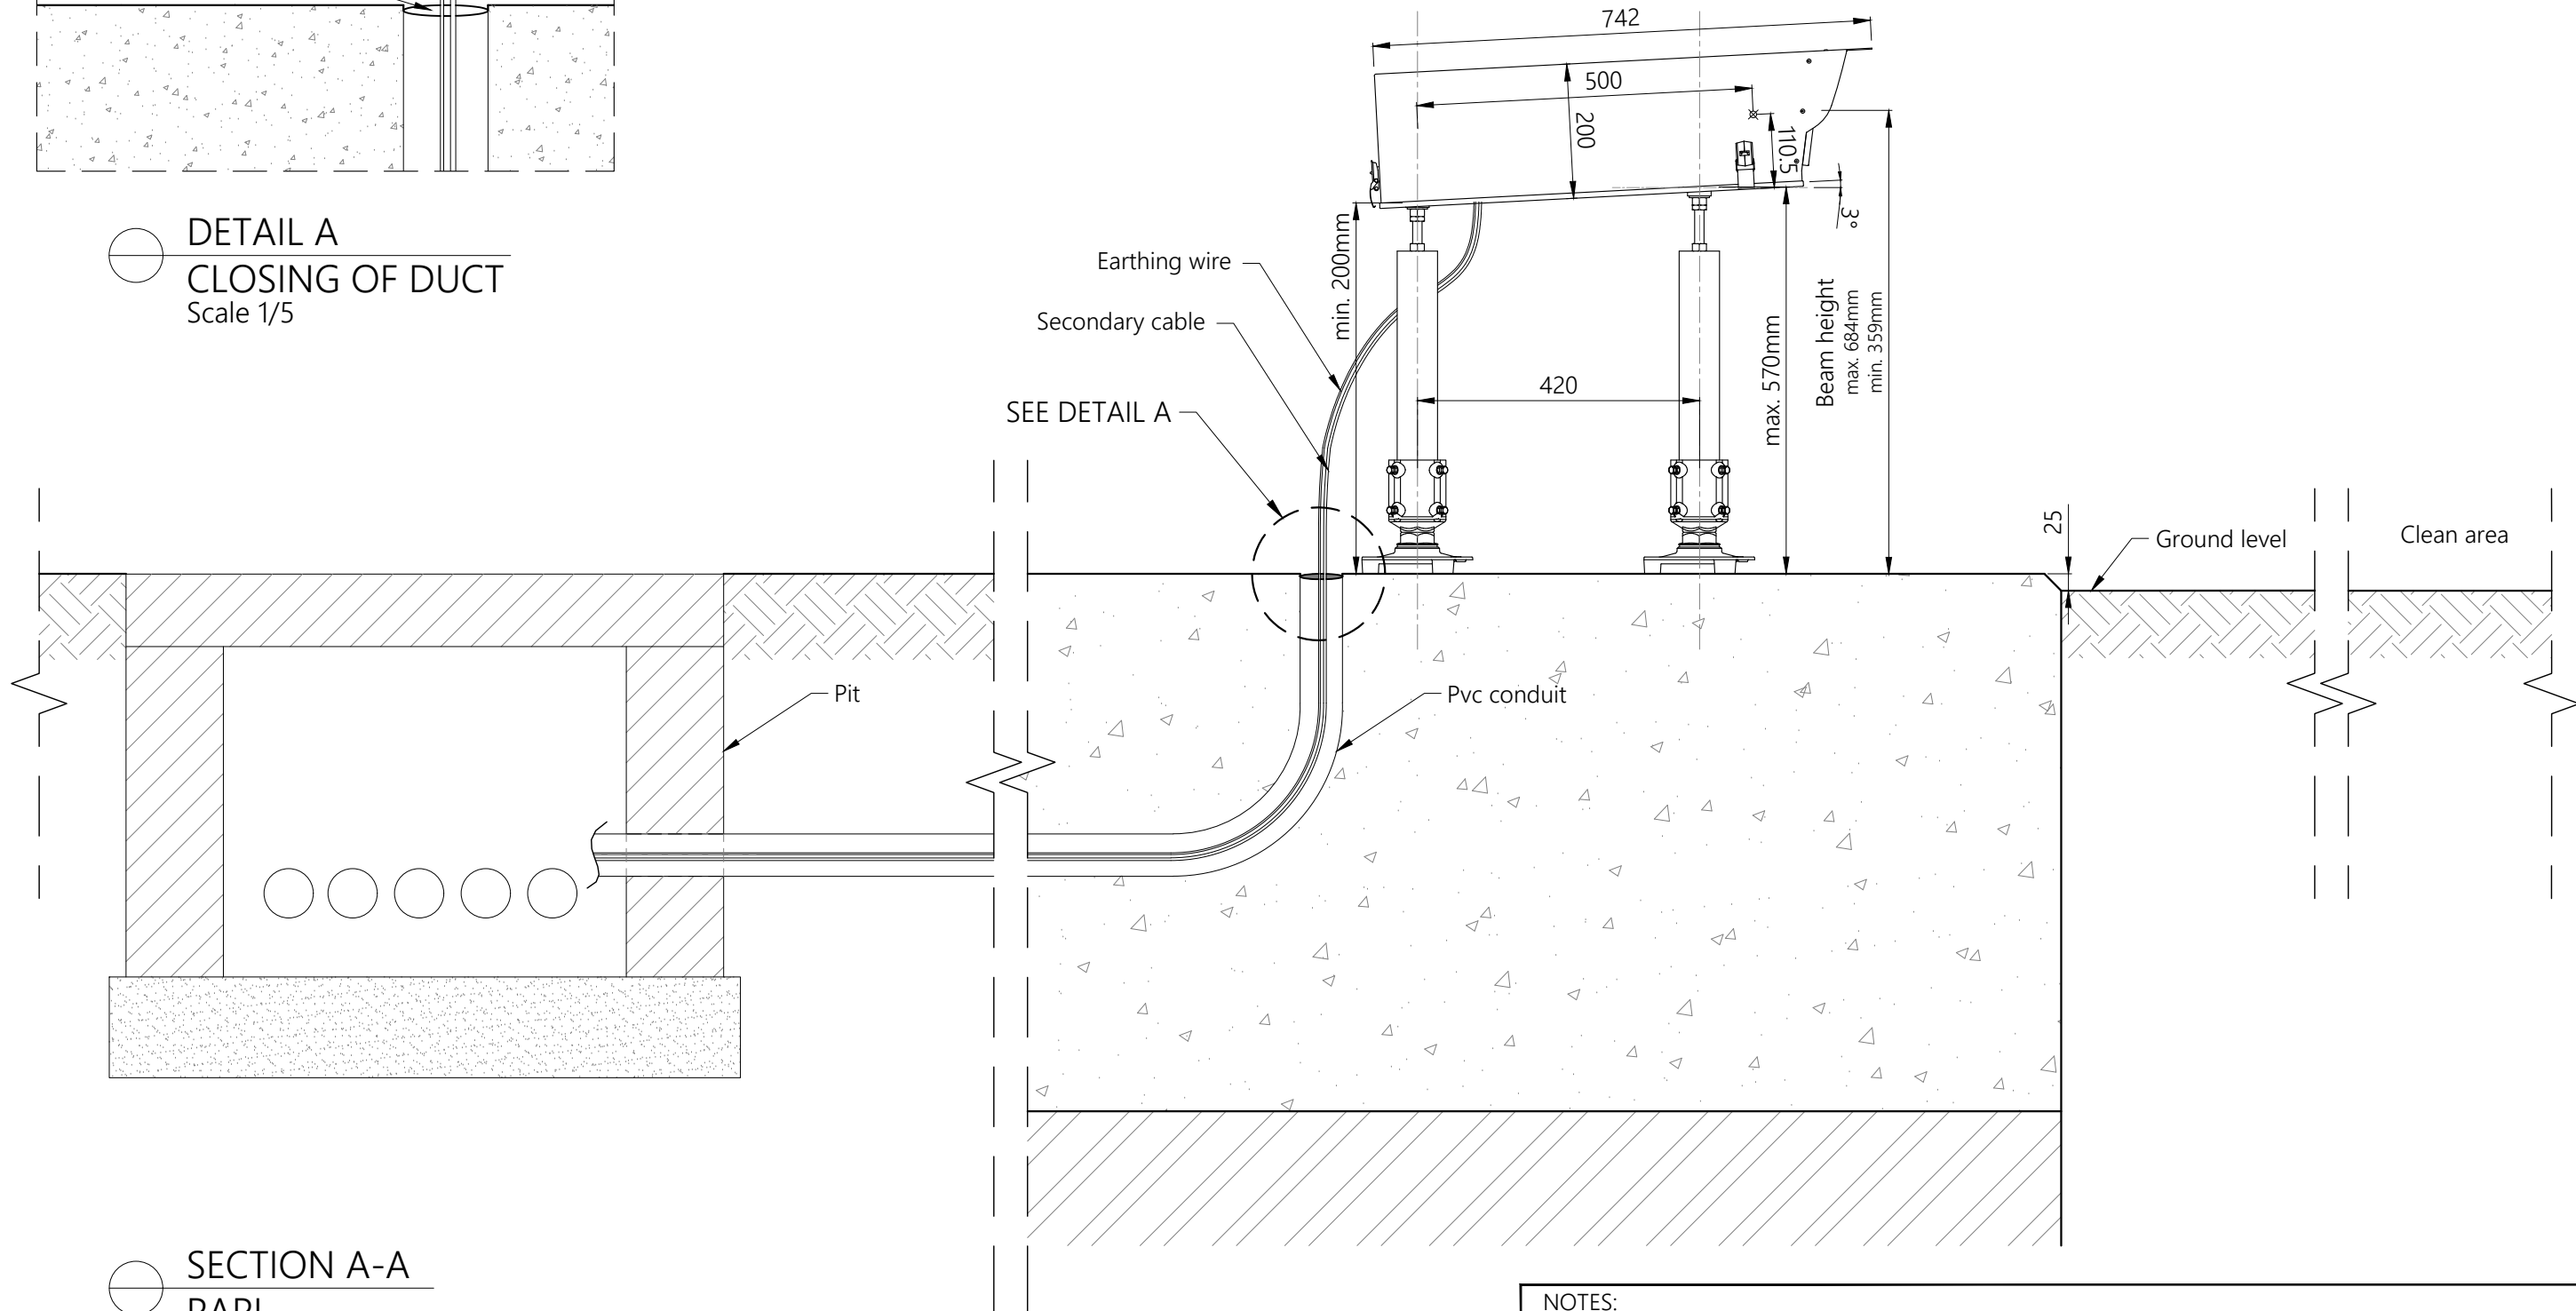

SECTION A-A
PAPI
Scale 1/10

NOTES:



1. This drawing shows general installation details related to ADB Safegate products and is for information only, not for construction. The designer must verify compliance of design with local standards and varying characteristics for each unique airfield project.
2. Ground conditions must be reviewed before selecting foundation sizes.
3. Please refer to product installation manual for installation process details.
4. PAPI unit location, height and setting angle is to be determined by runway specific PAPI location calculations.
5. ADB Safegate waives its liability for wrongful use of the information.



PRECISION APPROACH PATH INDICATOR
(PAPI)
PU3L
TYPICAL INSTALLATION DETAILS

SCALE: 1/12	UNIT: mm
DRAWN BY: EK	CHECKED BY: TH
DATE: 25/03/2022	SHEET: 1-2
ADBSG-A-AGL-RELIANCE-E-PAPI-PU3L	

A

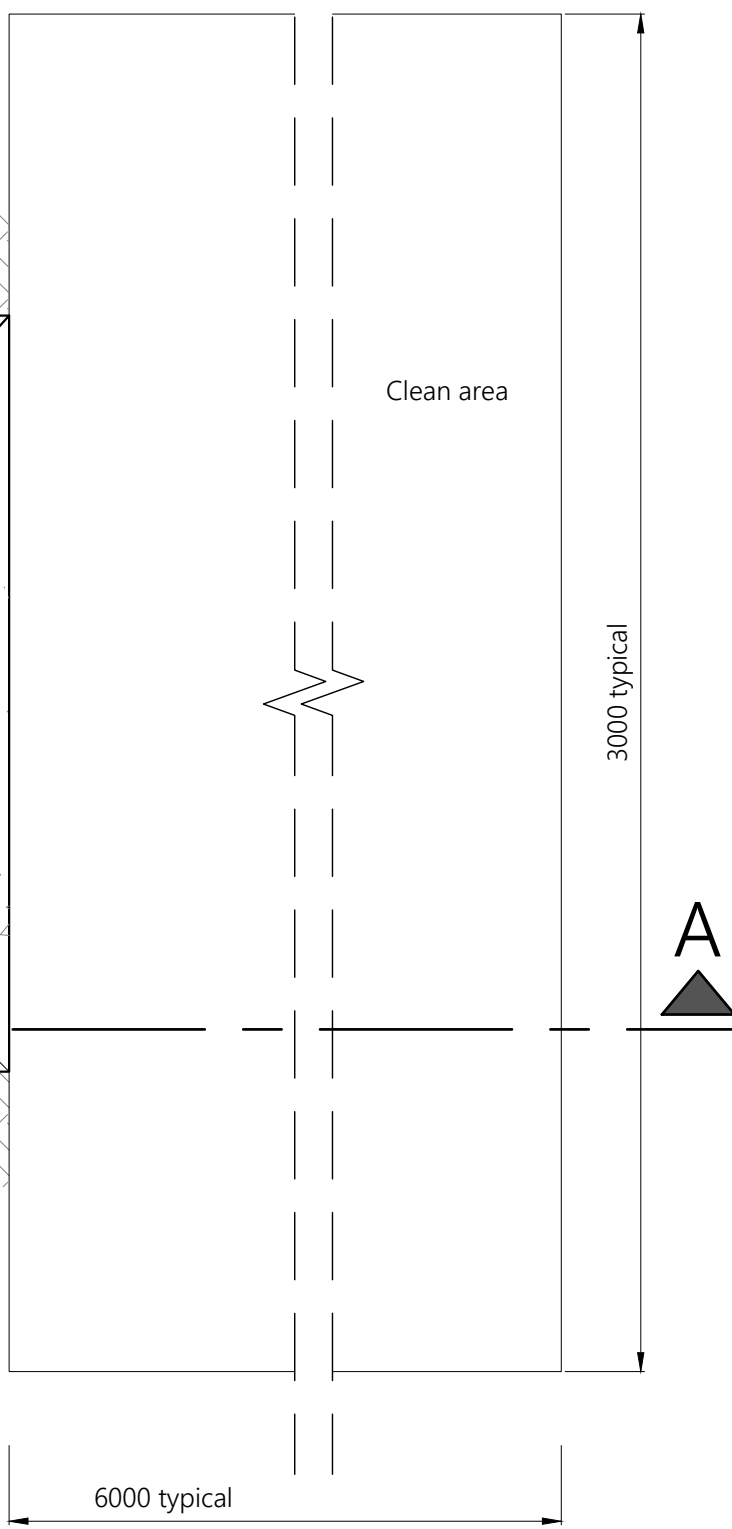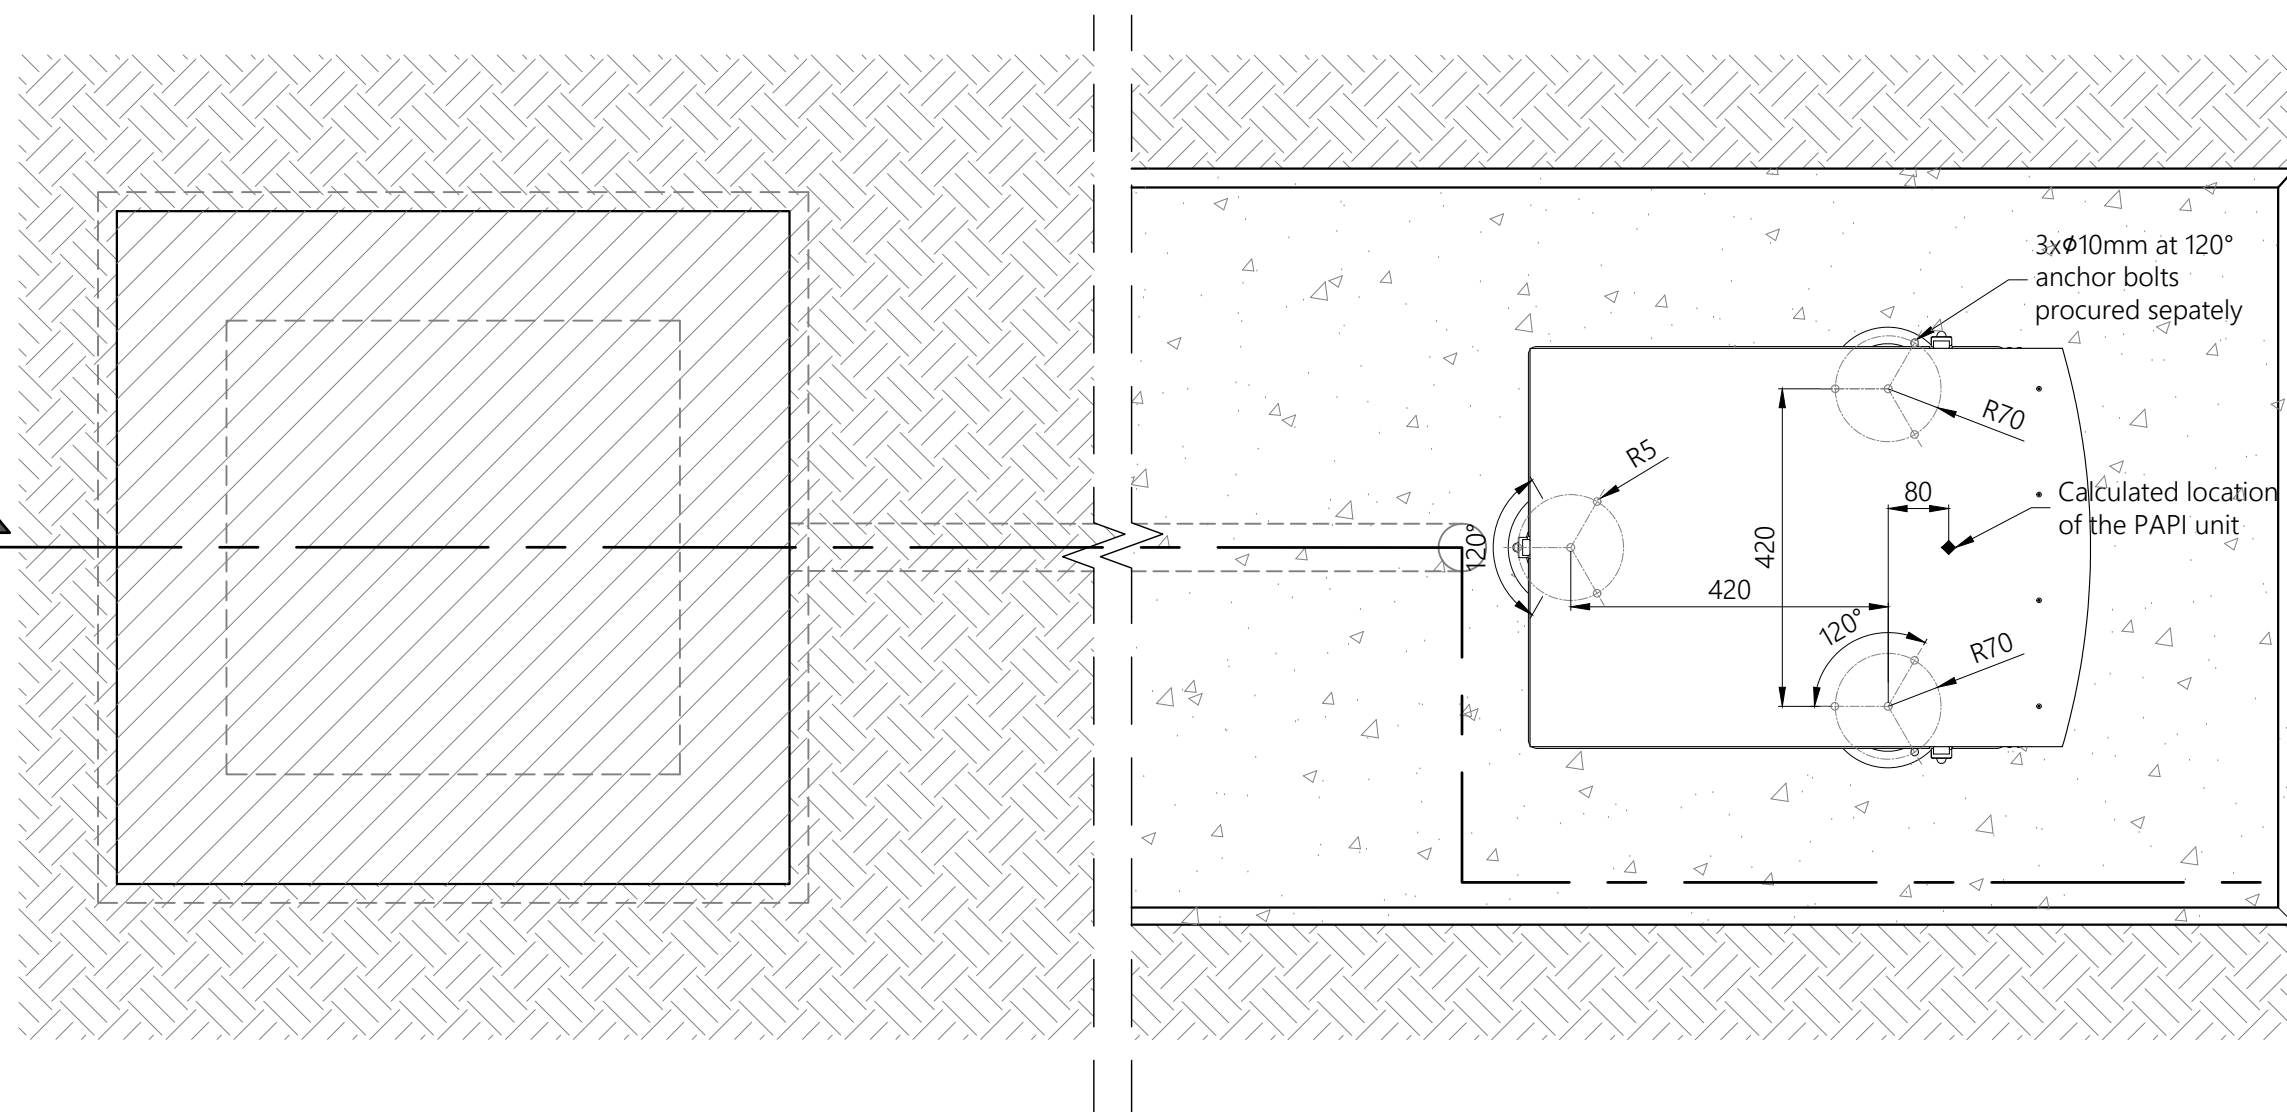

TOP VIEW
PAPI
Scale 1/10

- NOTES:
1. This drawing shows general installation details related to ADB Safegate products and is for information only, not for construction. The designer must verify compliance of design with local standards and varying characteristics for each unique airfield project.
 2. Ground conditions must be reviewed before selecting foundation sizes.
 3. Please refer to product installation manual for installation process details.
 4. PAPI unit location, height and setting angle is to be determined by runway specific PAPI location calculations.
 5. ADB Safegate waives its liability for wrongful use of the information.



PRECISION APPROACH PATH INDICATOR
(PAPI)
PU3L
TYPICAL INSTALLATION DETAILS

SCALE: 1/12	UNIT: mm
DRAWN BY: EK	CHECKED BY: TH
DATE: 25/03/2022	SHEET: 2-2
ADBSG-A-AGL-RELIANCE-E-PAPI-PU3L	